

EL46/2003

Rockchip Cu ppm

500 to 1000	500 (137)
100 to 500	100 (137)
50 to 100	50 (137)
0 to 50	0 (137)
at others	(45)


St Dixer to Big H Dolomite Sham

Stippled	Gossan
Dashed	Sham zone
Black dot	Rockchip Sample Site
Black dot	Stream Sed Assay Site
Red line	Drilling: 1967-2008
Red line	Mag 1vd Contour

Stellar Resources Ltd	
Tasmania	
EL46/2003 Heemskirk	
Big H - Sham Zone	
Topography	
Aeronmag 1vd Contours	
Geochem Cu	
Aberfoyle	
Date:	1/03/2012
Author:	Adam King
Scale:	1:1250 @ A1
Projection:	WGA Zone 51 (GDA 84)
Drawn:	



Mining Lease
Other Company

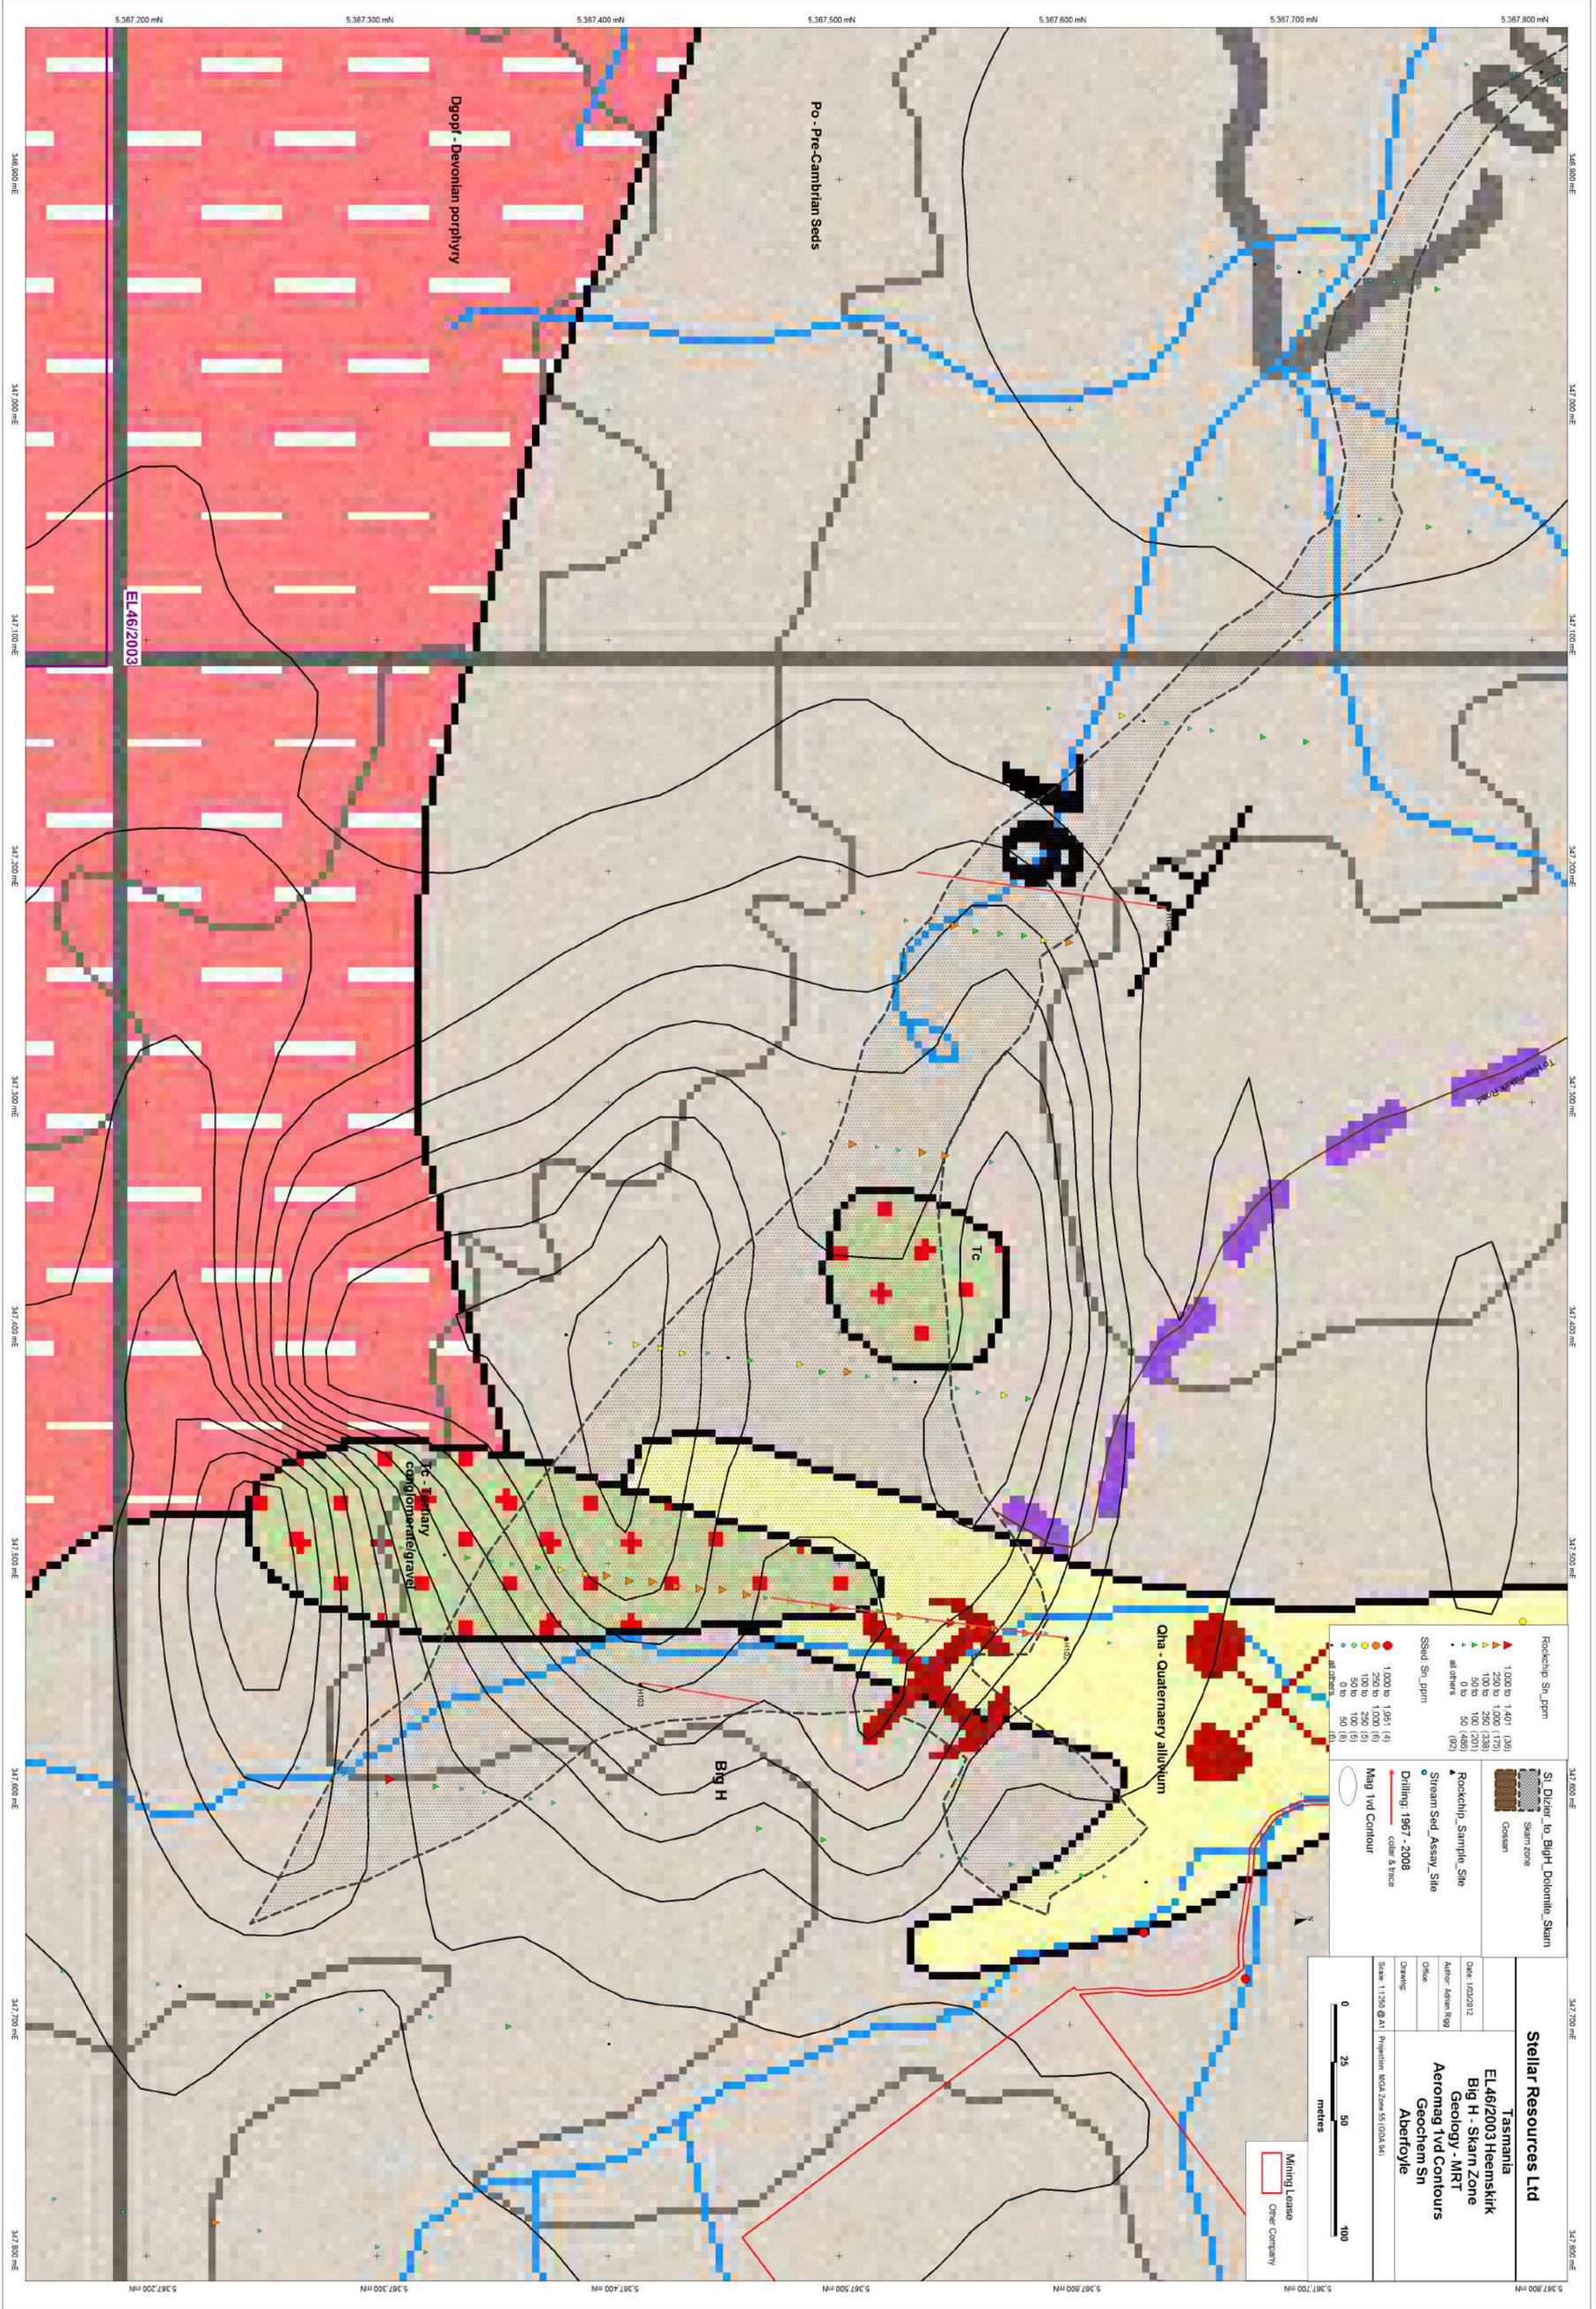


Rockchip Sn ppm	Sn ppm
1,000 to 1,401 (98)	1,000 to 1,951 (4)
100 to 250 (338)	250 to 1,000 (6)
50 to 100 (201)	100 to 250 (5)
0 to 50 (488)	50 to 100 (5)
all others (92)	50 (5)
	50 (5)

<ul style="list-style-type: none"> St Dieter, Jo, Big H, Dolomite Skarn Skarn zone Gossan 	<ul style="list-style-type: none"> Rockchip, Sample Site Stream Sed Assay Site Drilling: 1967 - 2008 Mag 1vd Contour color & ticks
--	---

<p>Stellar Resources Ltd</p> <p>Tasmania EL46/2003 Heemskirk Big H - Skarn Zone Geology - MRT Aeromag 1vd Contours Geochem Sn Aberfoyle</p>	
<p>Date: 1/03/2012</p> <p>Author: Adam Rigg</p> <p>Other:</p> <p>Drawn:</p> <p>Scale: 1:120 @ A1 Projection: WGS 84, Zone 51 (GDA 84)</p>	<p>0 25 50 100 metres</p>


Mining Lease
 Other Company

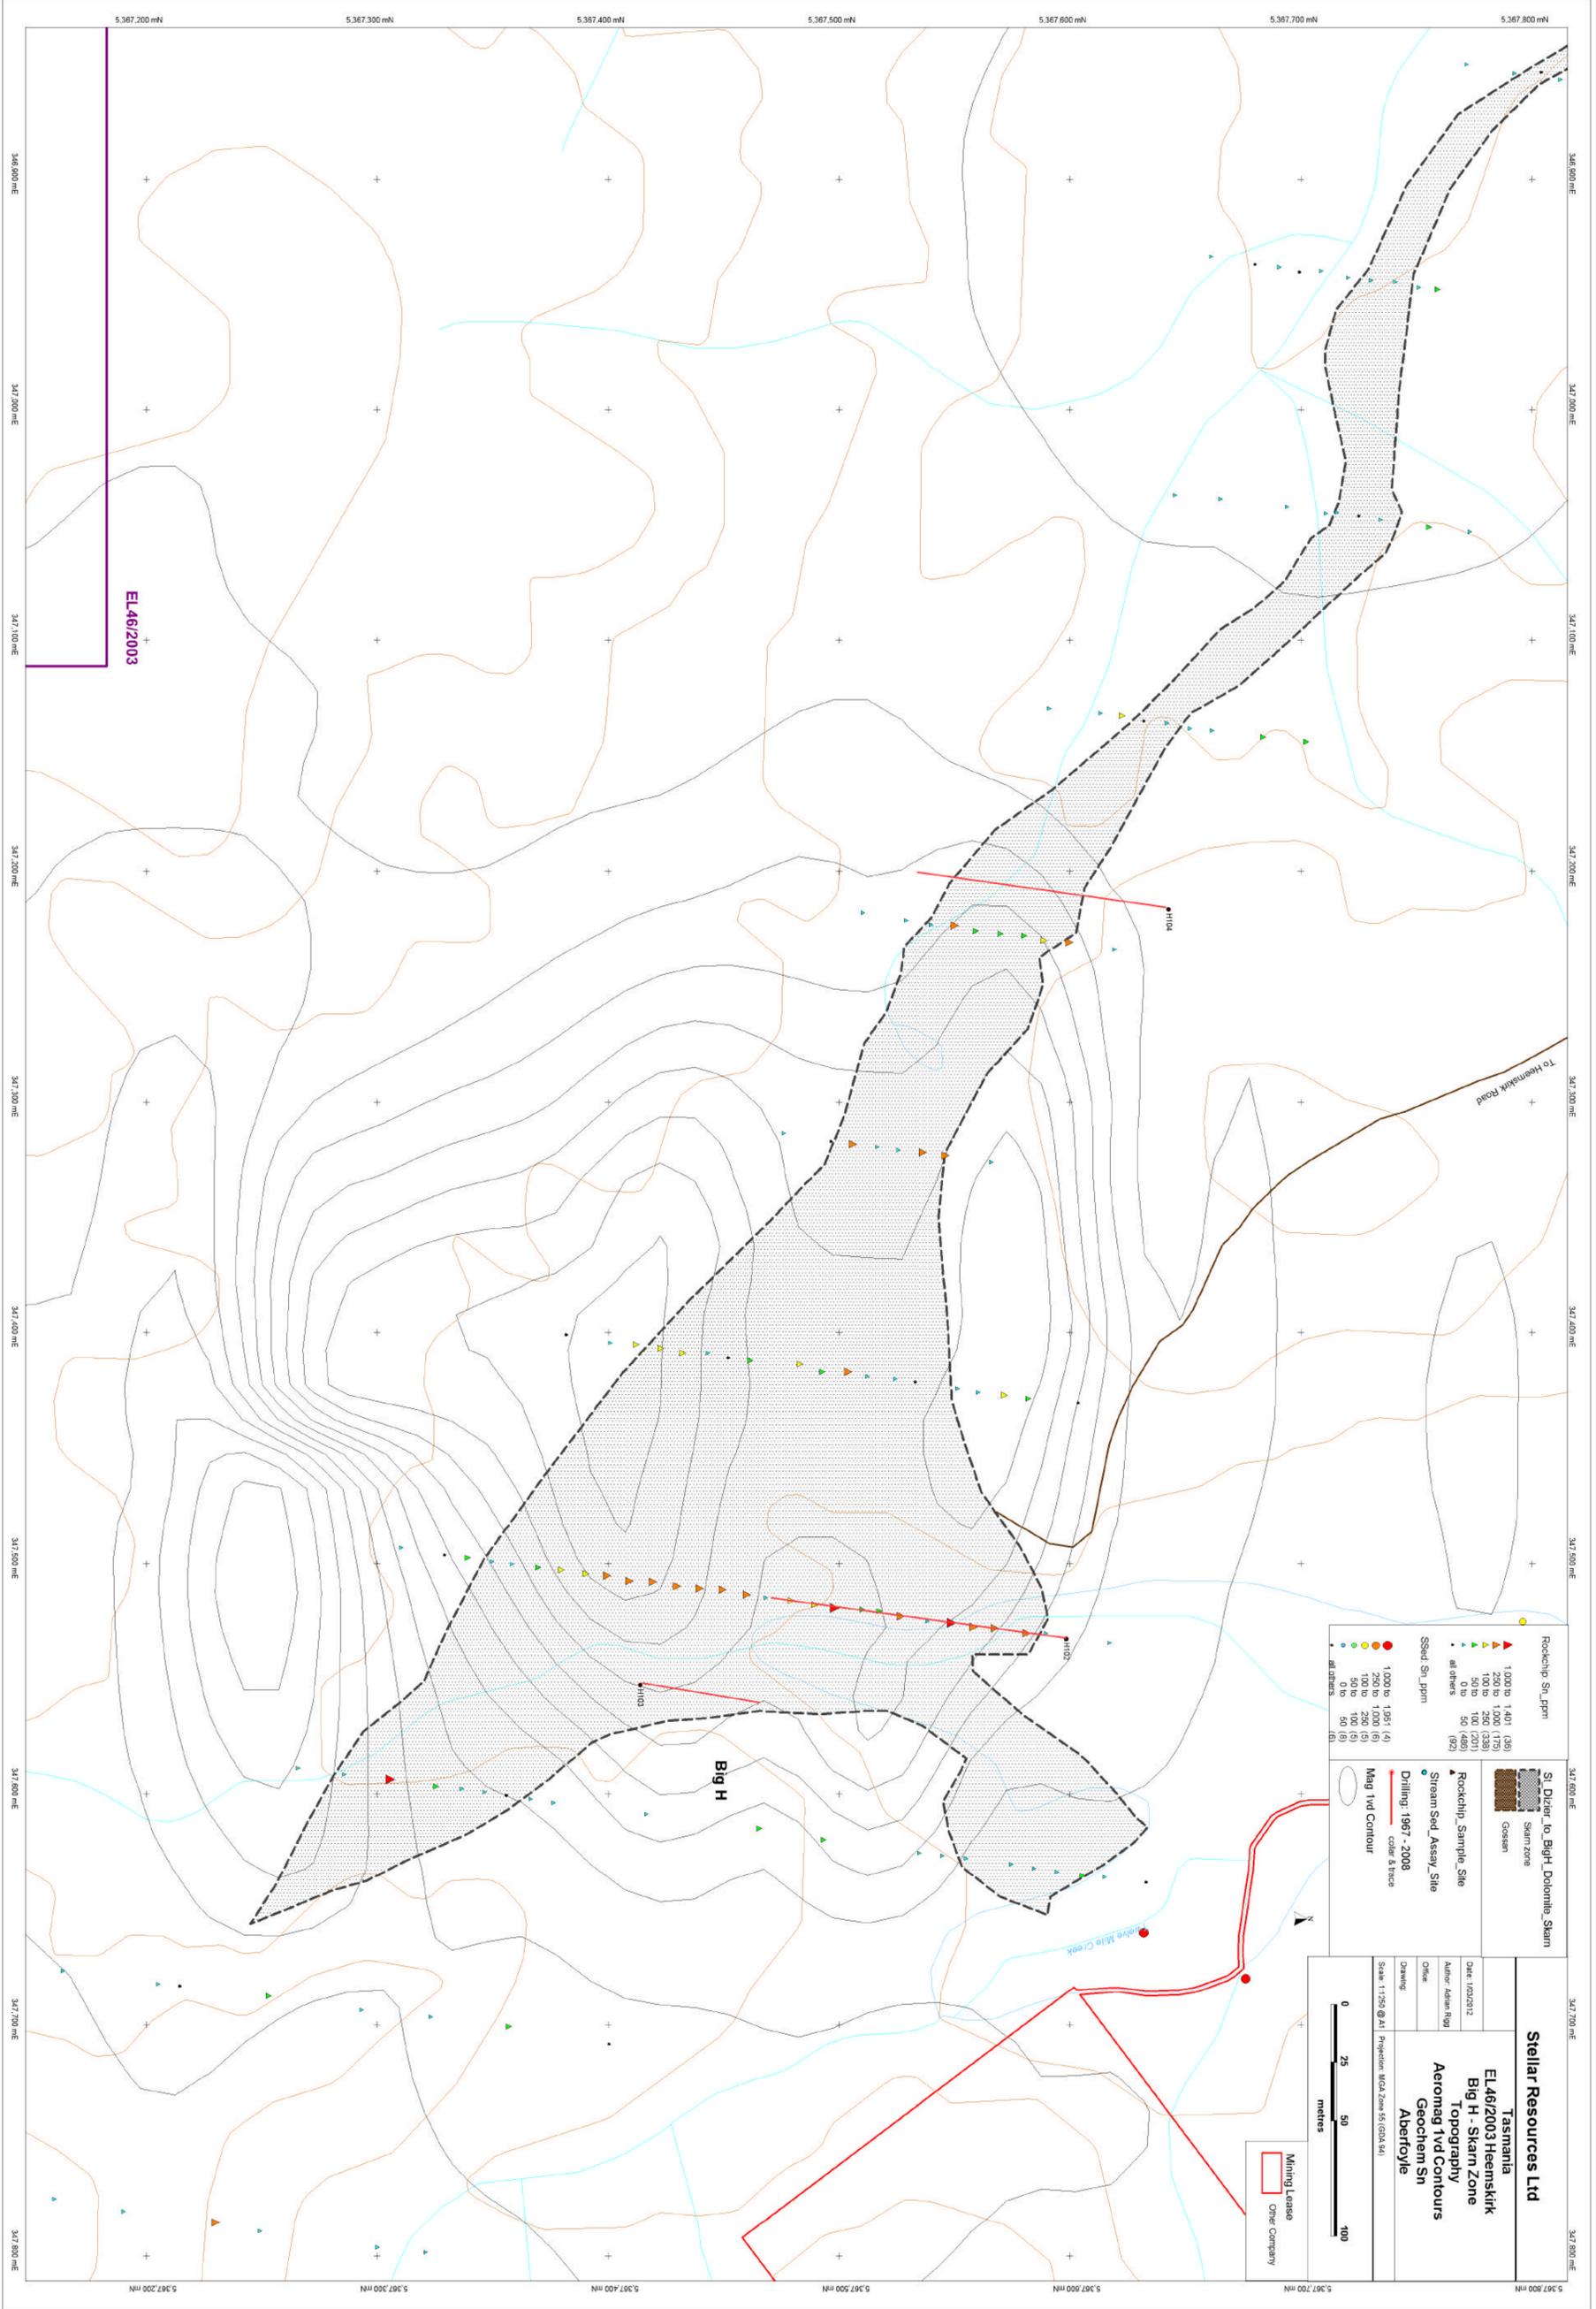


Rockchip Sn. ppm	Symbol
1,000 to 1,401 (36)	Red triangle
250 to 1,000 (6)	Orange triangle
100 to 250 (33)	Yellow triangle
50 to 100 (20)	Green triangle
0 to 50 (48)	Blue triangle
all others (92)	Black triangle
all others (92)	Black triangle

<p>St Dzier, to Big H, Dolomite Skam</p> <p>Skam zone</p> <p>Gossan</p>	<p>Rockchip, Sample Site</p> <p>Stream Bed Assay Site</p> <p>Drilling: 1967 - 2008</p> <p>Mag 1vd Contour</p> <p>color & trace</p>
---	--

<p>Stellar Resources Ltd</p> <p>Tasmania</p> <p>EL46/2003 Heemskirk</p> <p>Big H - Skam Zone</p> <p>Topography</p> <p>Aeromag 1vd Contours</p> <p>Geochem Sn</p> <p>Aberfoyle</p>	
<p>Date: 10/03/12</p> <p>Author: Adam King</p> <p>Scale: 1:250 @ A1</p> <p>Projection: WGA Zone 51 (GDA 84)</p>	<p>Drawings:</p>

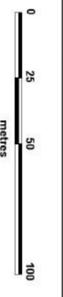

Mining Lease
Other Company

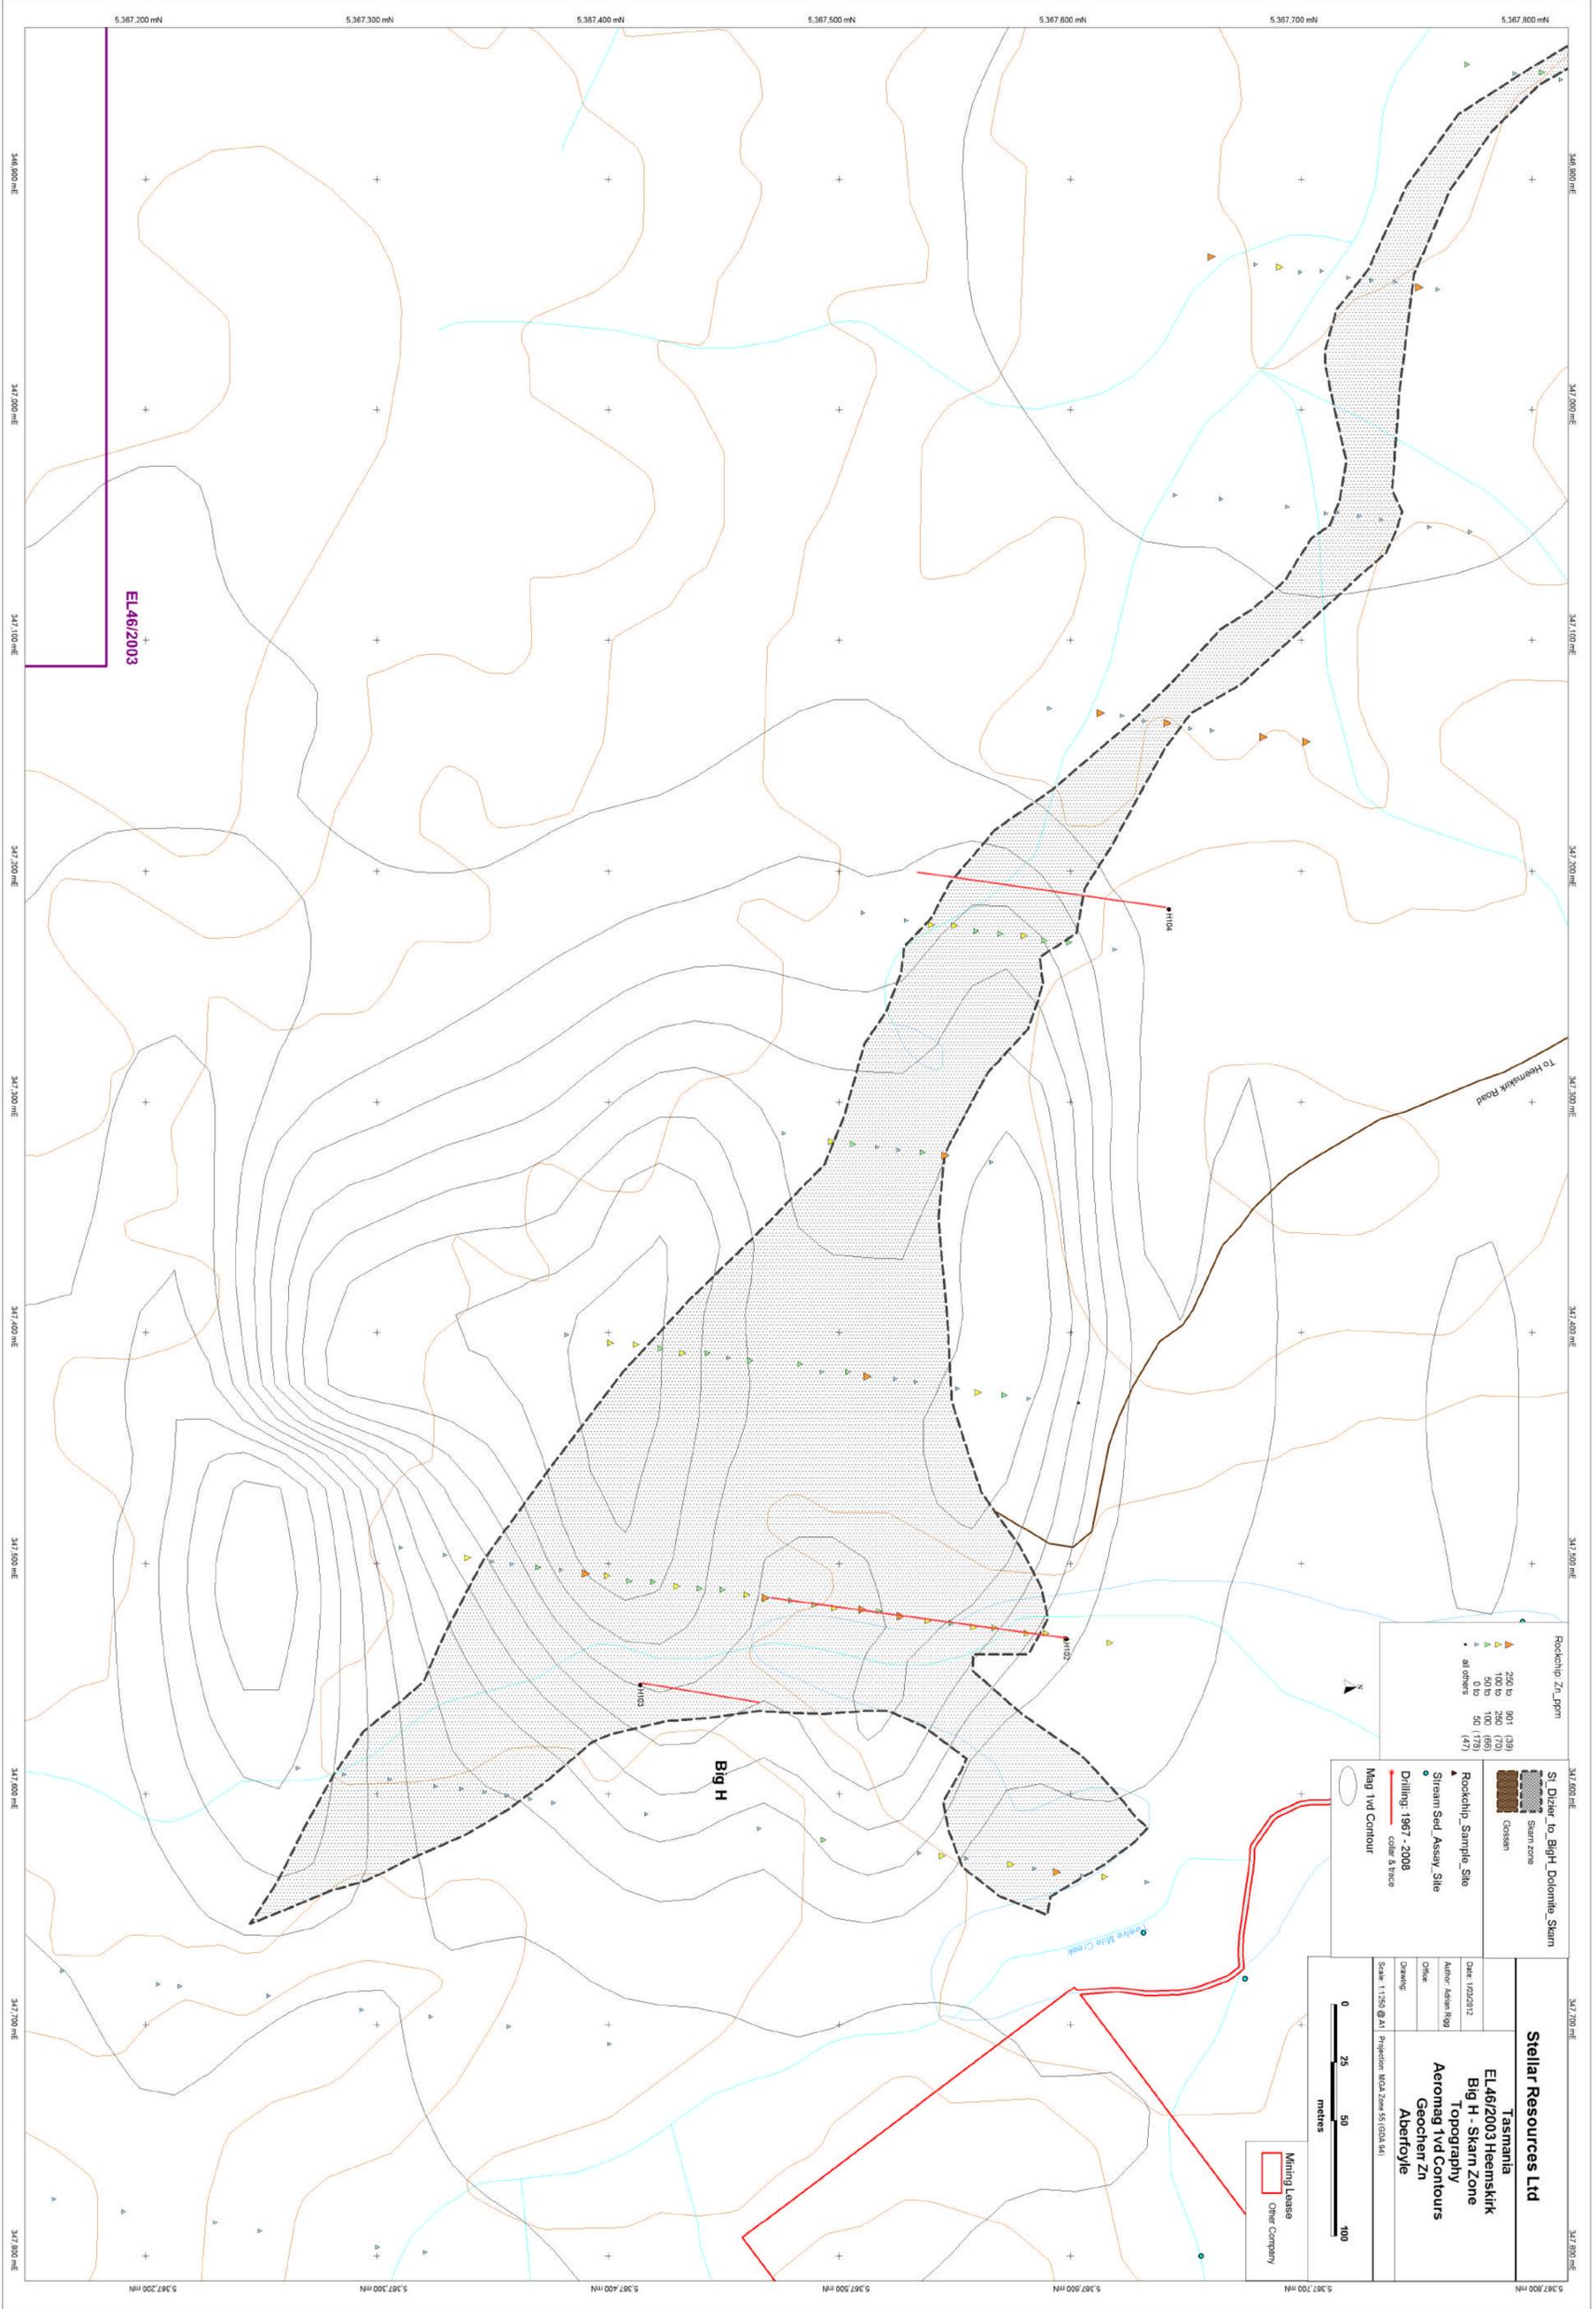

Rockchips Zn, ppm

250 lb	961 (10)
100 lb	250 (7)
50 lb	100 (6)
0 lb	50 (17)
as others	(47)

St Dixer to Big H Dolomite Sham


Sham zone	Sham zone
Gossan	Gossan
Rockchips, Sample Site	Rockchips, Sample Site
Stream Sed Assay Site	Stream Sed Assay Site
Drilling: 1967 - 2008	Drilling: 1967 - 2008
Mag 1vd Contour	Mag 1vd Contour

Stellar Resources Ltd
 Tasmania
 EL46/2003 Heemskirk
 Big H - Sham Zone
 Topography
 Aeronmag 1vd Contours
 Geochem Zn
 Aberfoyle

Scale: 1:1250 @ A1 | Projection: WGS 1984 Zone 51 (GDA 84)
 Date: 1/03/2012
 Author: Adam King
 Other:
 Drawn:

0 25 50 100 metres

Mining Lease
 Other Company

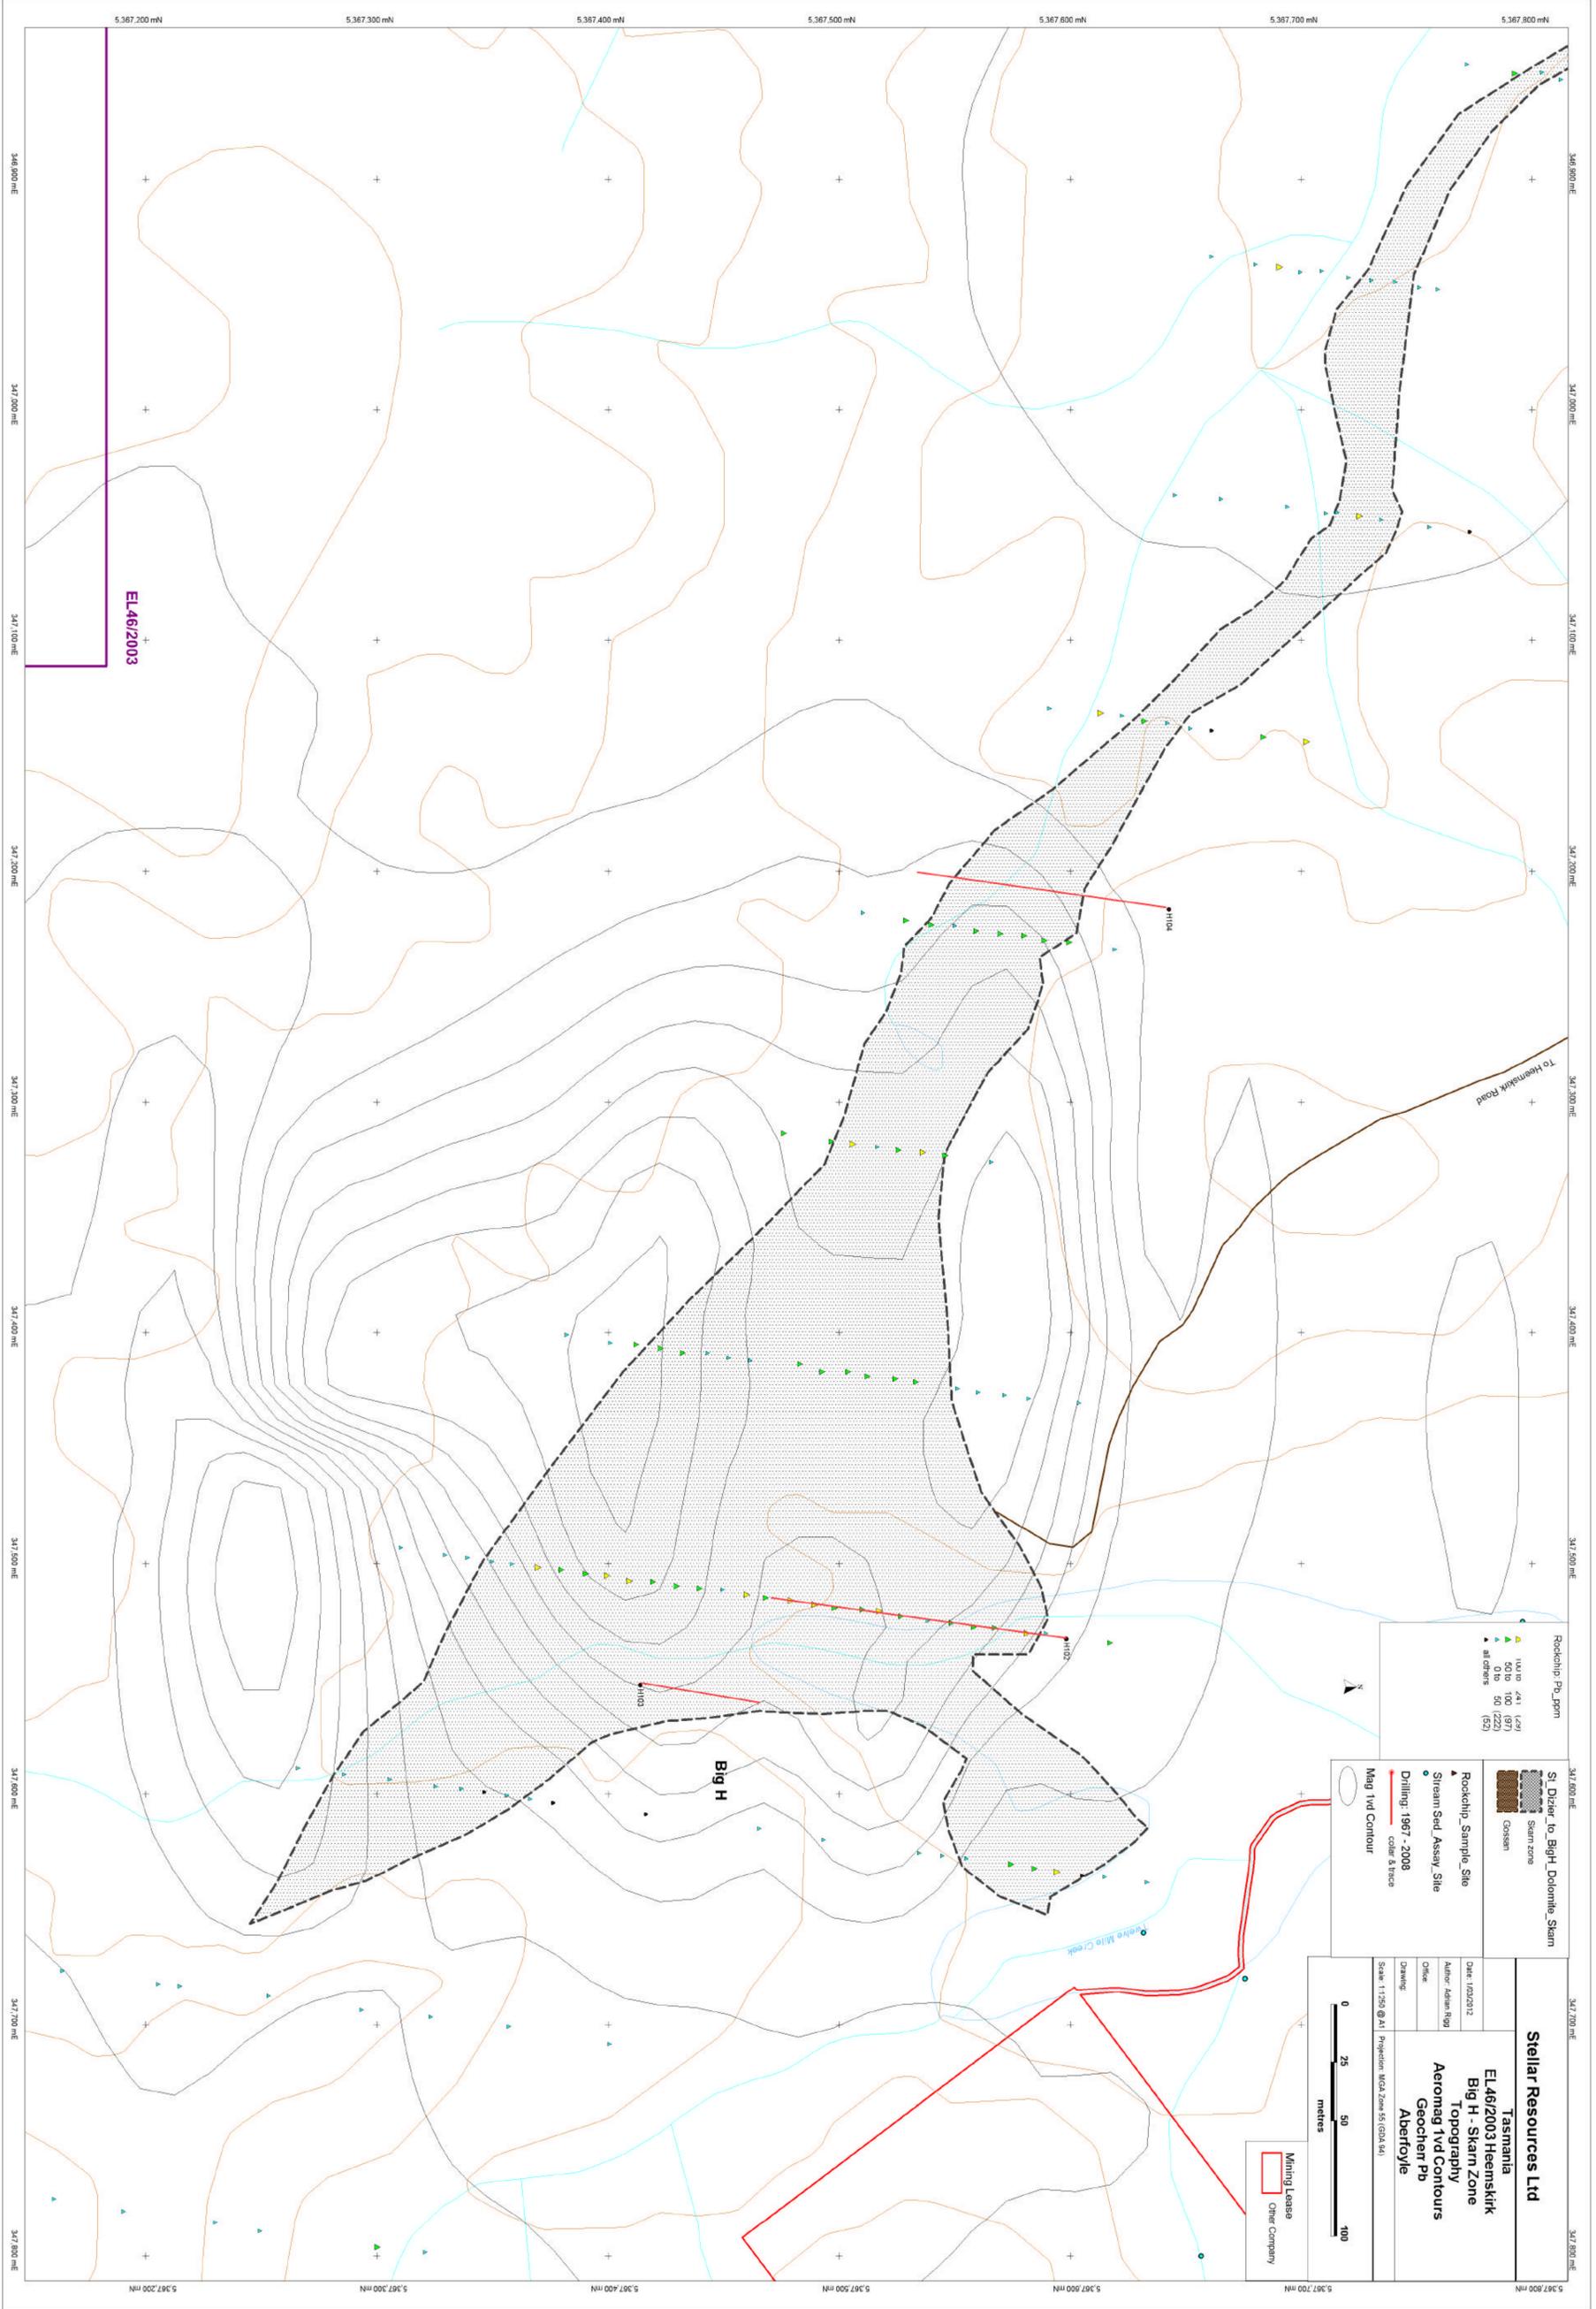

Rockchip Pb ppm

1000	400	100	50	all others
(R)	(R)	(R)	(R)	(R)
(G)	(G)	(G)	(G)	(G)
(B)	(B)	(B)	(B)	(B)

St Dixer to Big H Dolomite Starn

Starn zone	Starn zone
Geosin	Geosin

Rockchip, Sample Site

Stream Sed Assay Site


Drilling: 1967-2008


Mag 1vd Contour

color & trace

Stellar Resources Ltd	
Tasmania	
EL46/2003 Heemskirk	
Big H - Starn Zone	
Topography	
Aeromag 1vd Contours	
Geochem Pb	
Aberfoyle	
Date: 10/03/12	Scale: 1:1250 @ A1 Projection: WGA Zone 51 (GDA S4)
Author: Adam King	
Client:	
Drawn:	

Mining Lease
Other Company

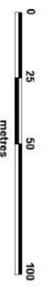

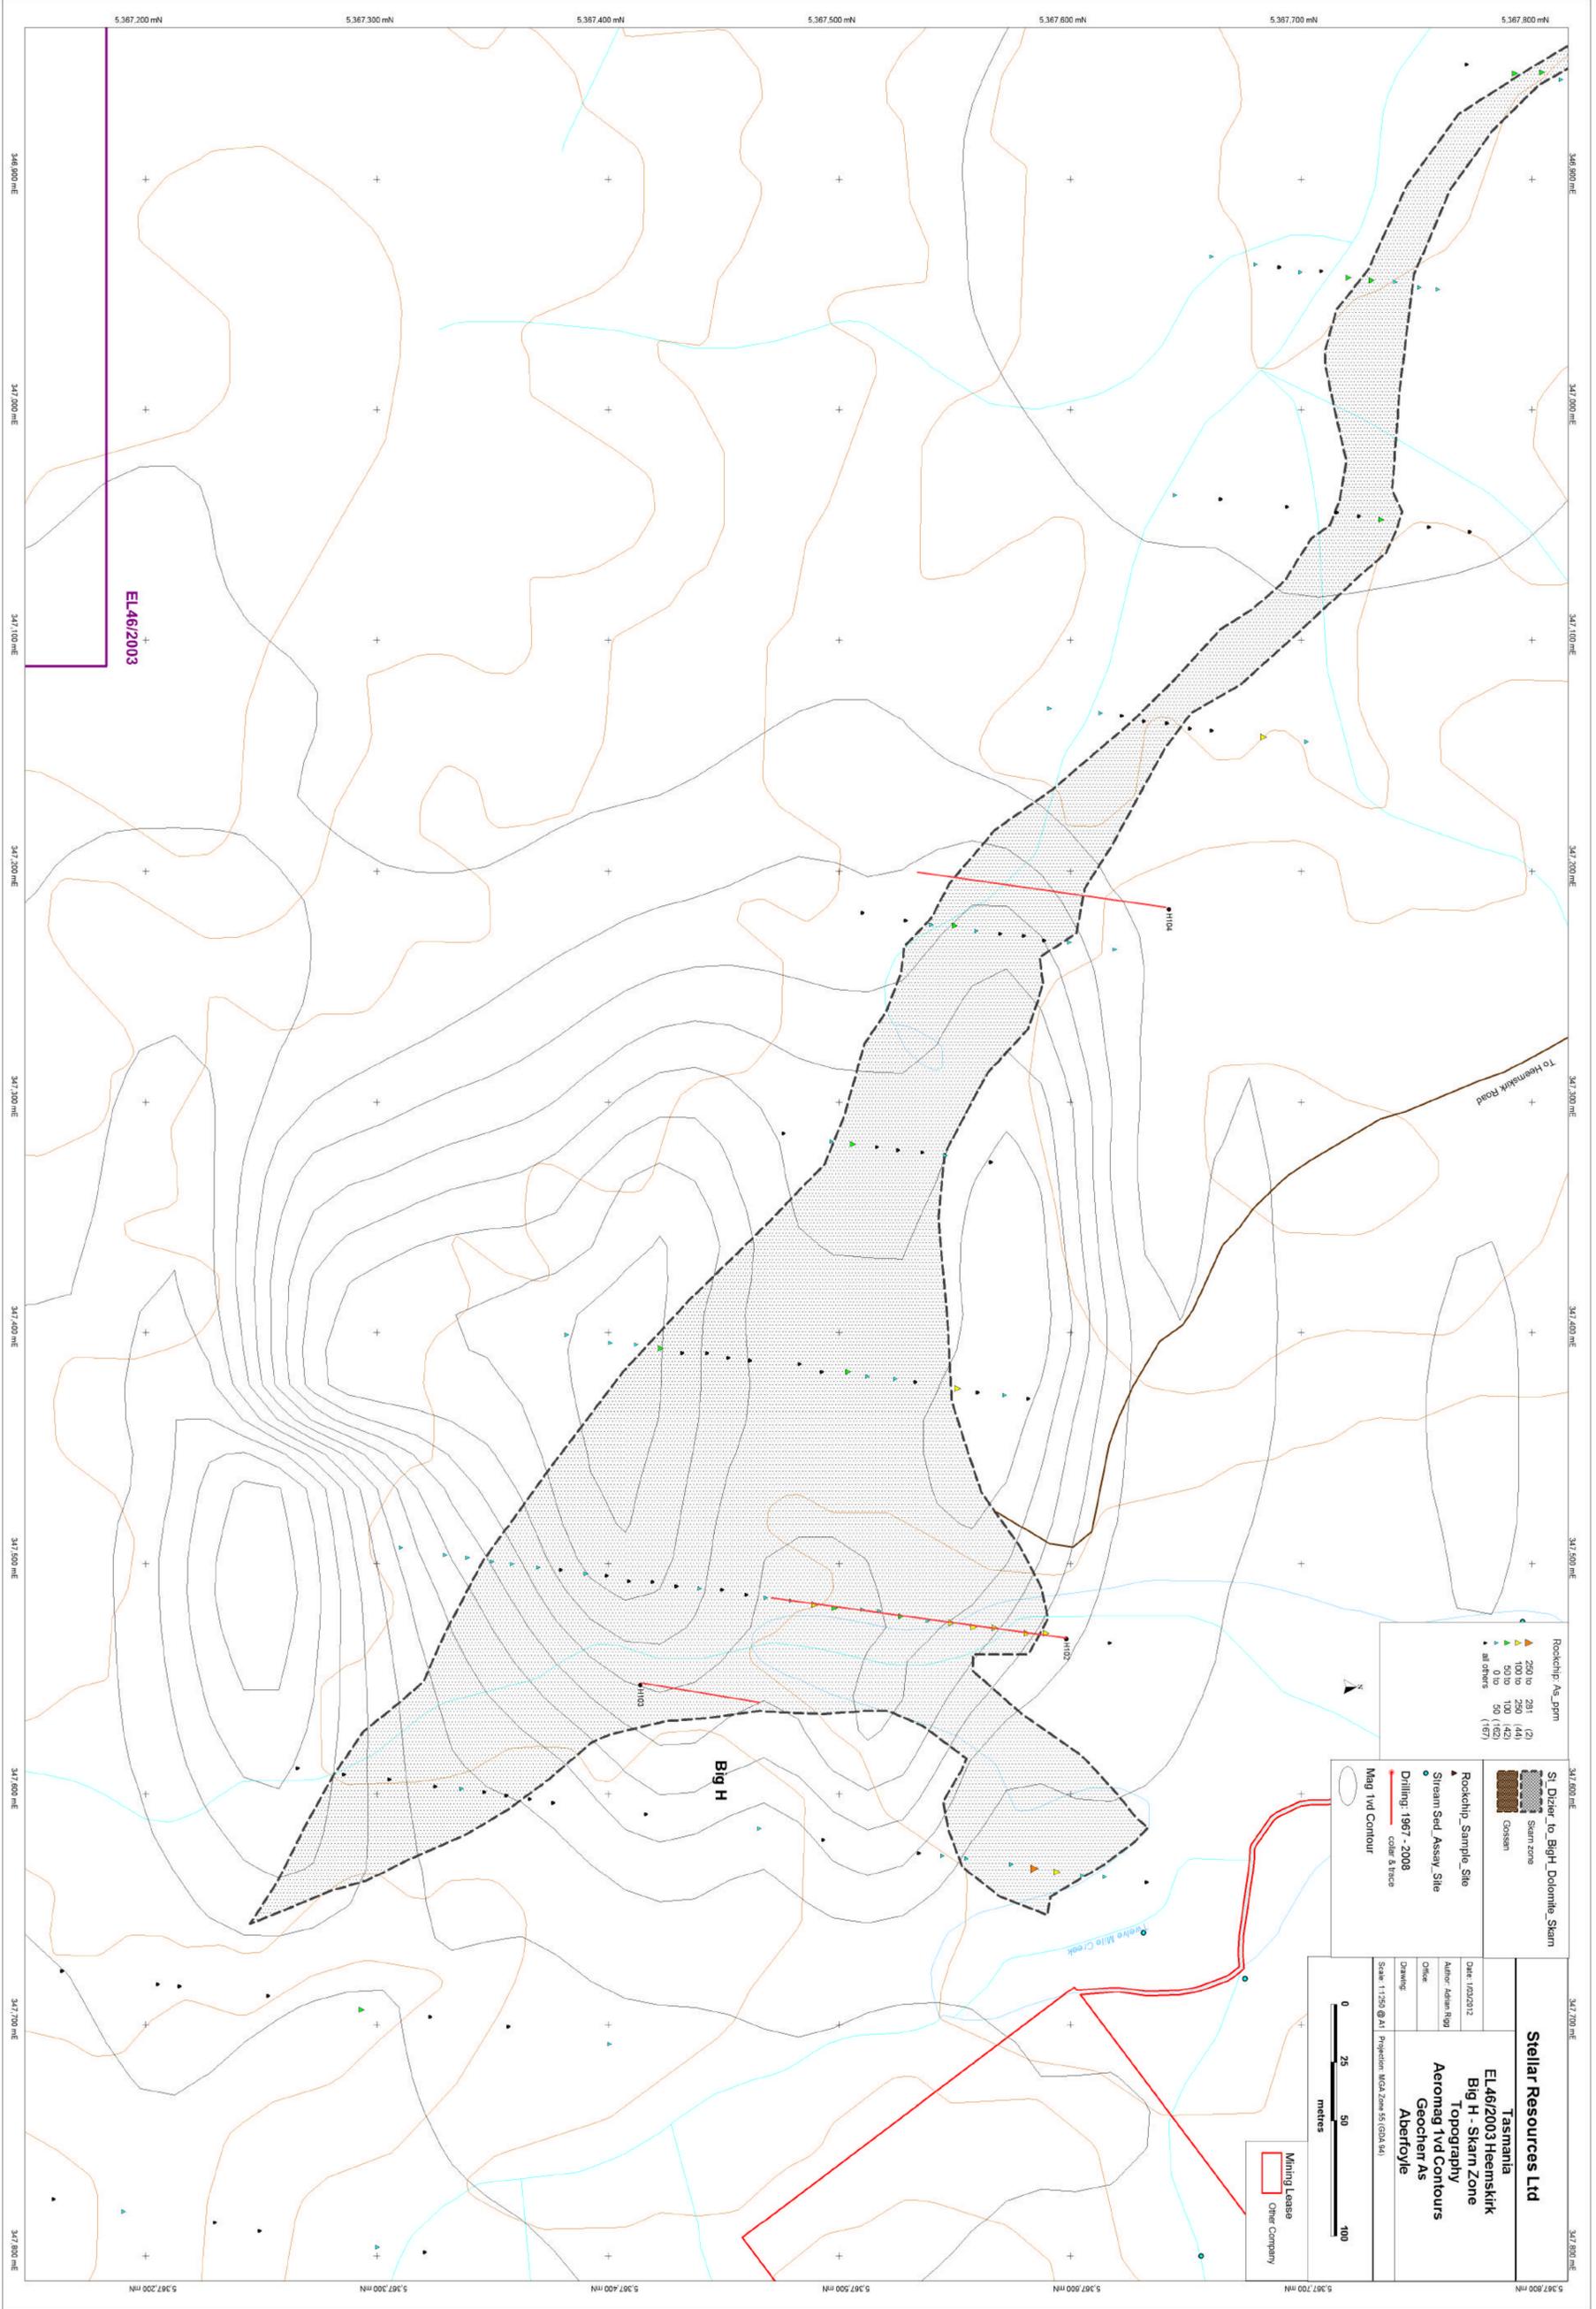

Rockchip, As ppm

250 to 281	(2)
100 to 250	(44)
50 to 100	(42)
50	(167)
all others	

St Dixer to Big H Dolomite Stream

Stam zone	
Gossan	

Rockchip, Sample Site

Stream Sed Assay Site

Drilling: 1967 - 2008

Mag 1vd Contour

color & trace

Stellar Resources Ltd

Tasmania
 EL46/2003 Heemskirk
 Big H - Skam Zone
 Topography
 Aeronmag 1vd Contours
 Geochem As
 Aberfoyle

Drawn: 1/20/2012
 Author: Adam Rigg
 Date: 1/20/2012

Scale: 1:1250 @ A1 | Projection: WGA Zone 51 (GDA 84)

Mining Lease
 Other Company

