


No. 2 Shaft

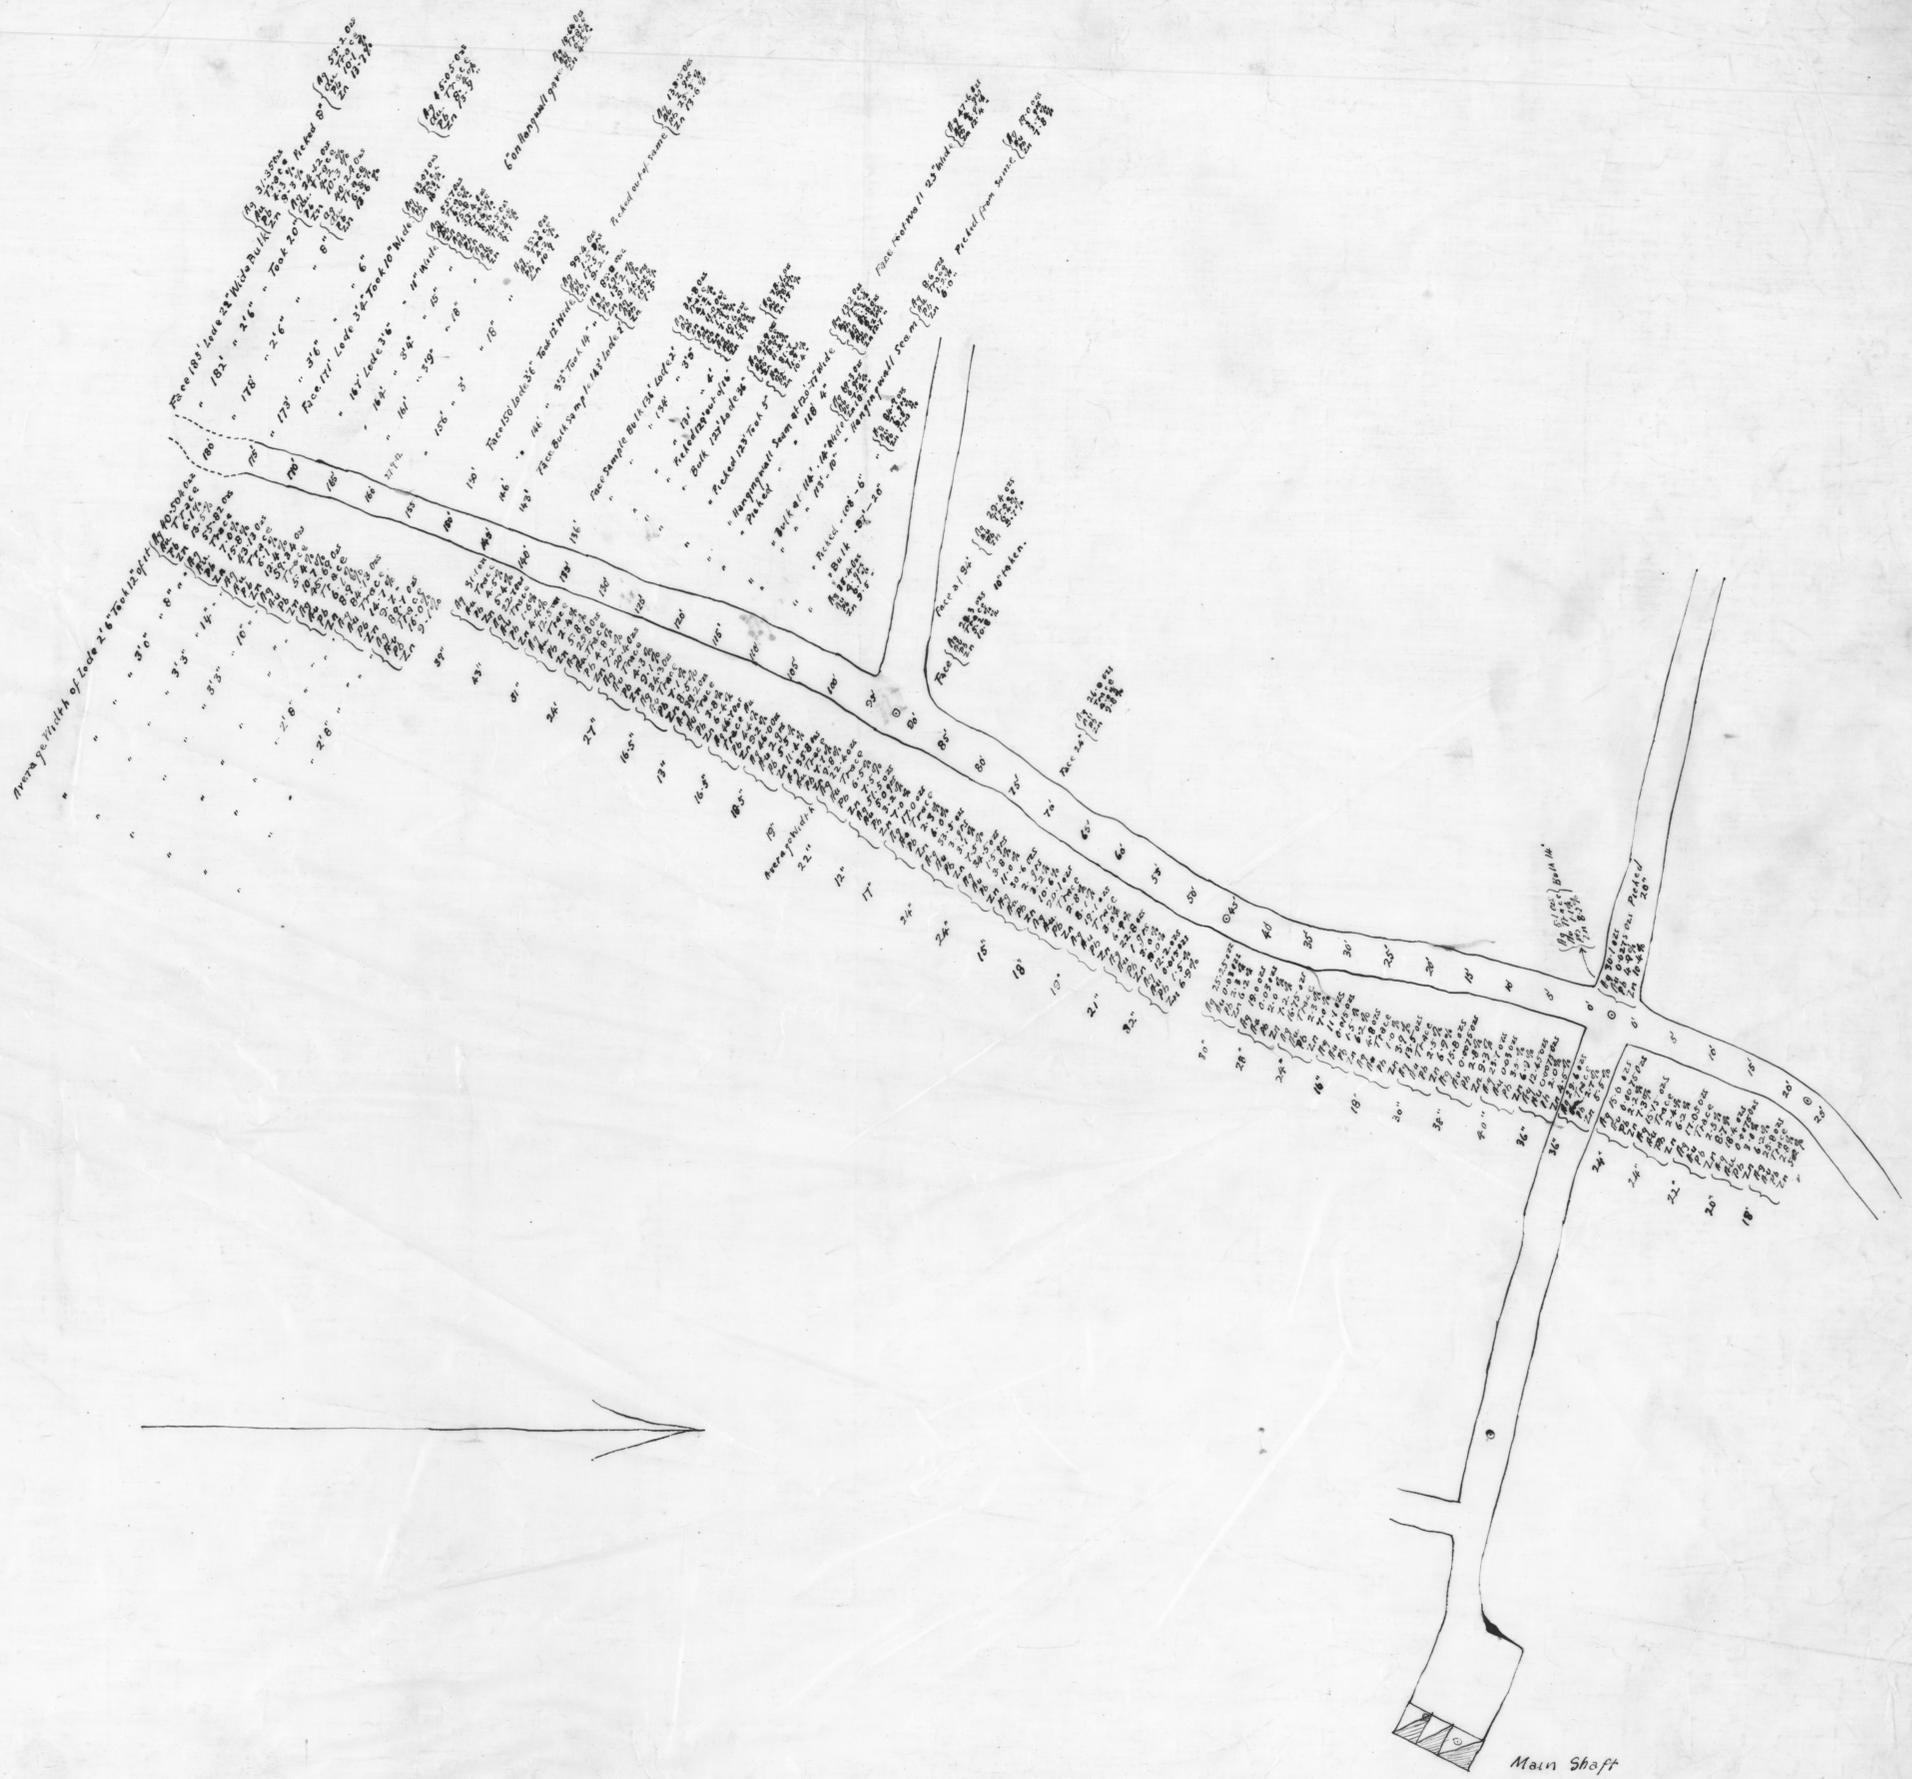

473/43

Mt Stewart mine
 Assay Plan
 200' LEVEL
 8-473.

80

473

