

1050


GOLD LEASE 61
88

1220

SEC: 1083.34A.
87M


Plan & Section Of underground workings on the WHYTE RIVER SIL. MIN. CO.,

Scale Fifty feet to one inch.

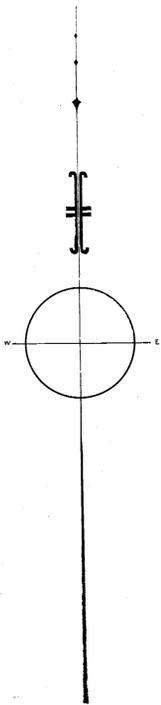

999

GOLD LEASE 57
88

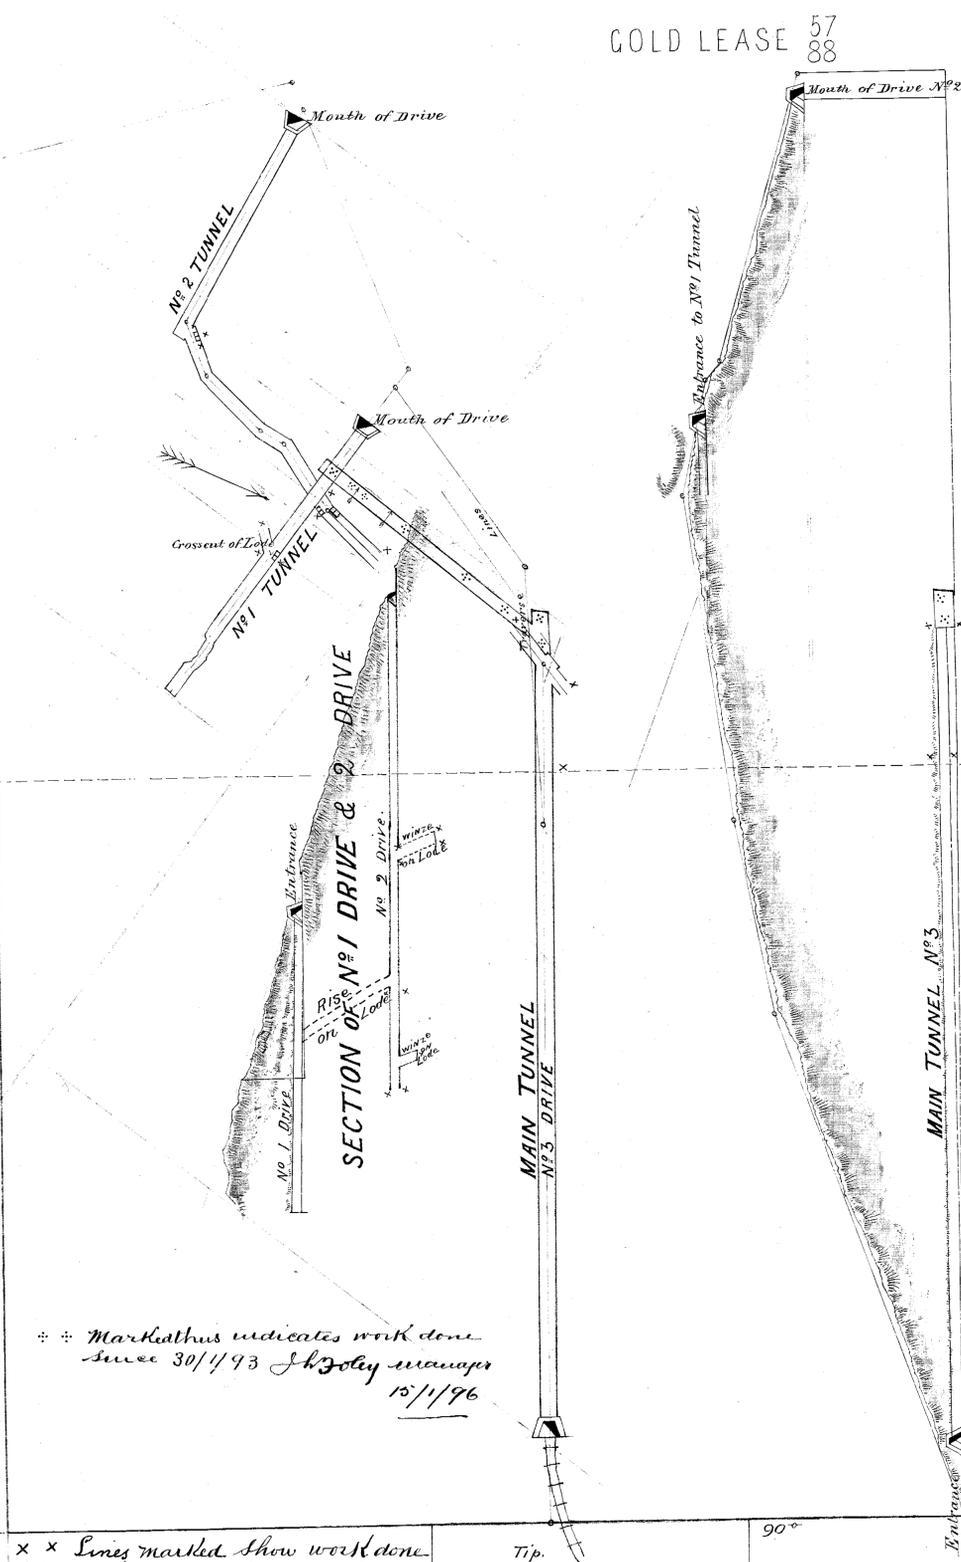

LONGITUDINAL SECTION No 3

2117

xx Marked thus indicates work done since 30/1/93 J.B. Doley manager 15/1/96

xx Lines marked show work done since survey effected by Mr David Jones Wanaie taken from working plans of the mining manager Mr John Birkett up to date

J.B. Doley manager 30/1/93

887
GOLD LEASE 58
88

I David Jones of Wairatah do hereby declare that the above survey was effected with a four inch transit theodolite and that the survey is sufficiently correct for the purposes of the Mines Act of 1881

David Jones
District Surveyor



70-591