




NW-SE CROSS SECTION 01

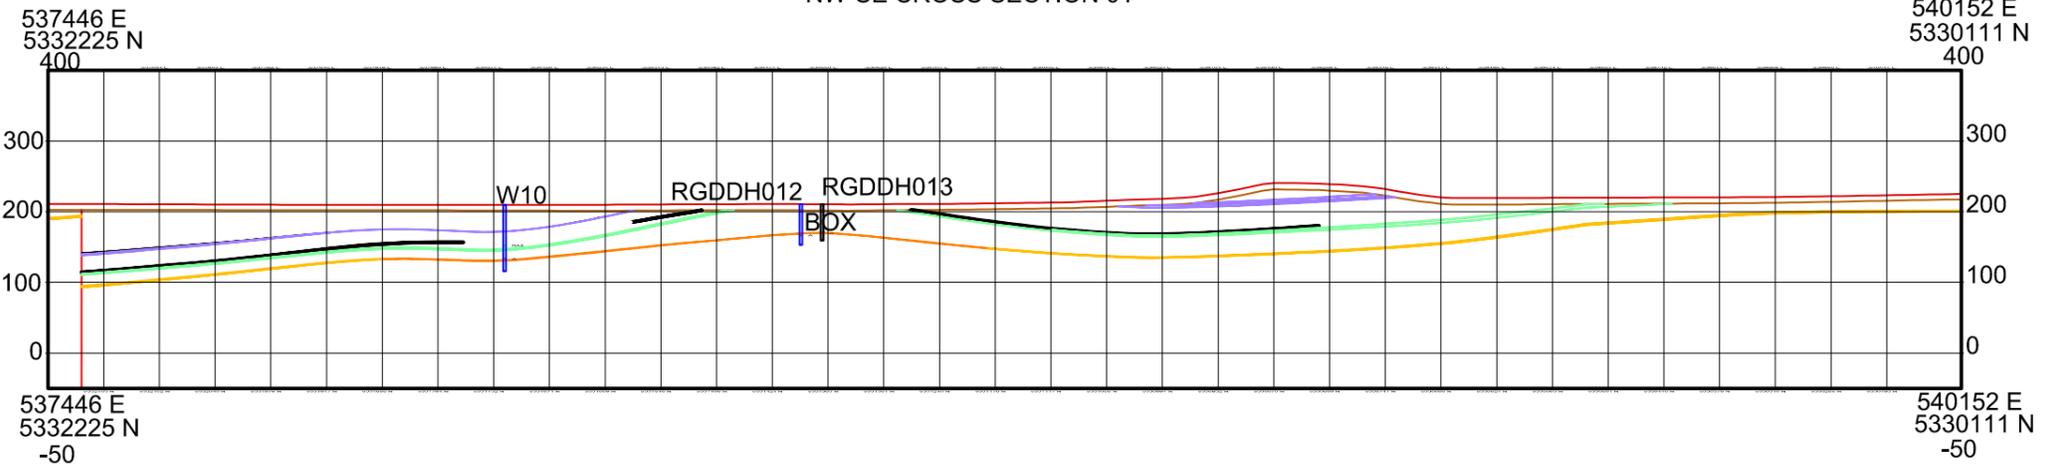


NW-SE CROSS SECTION 02

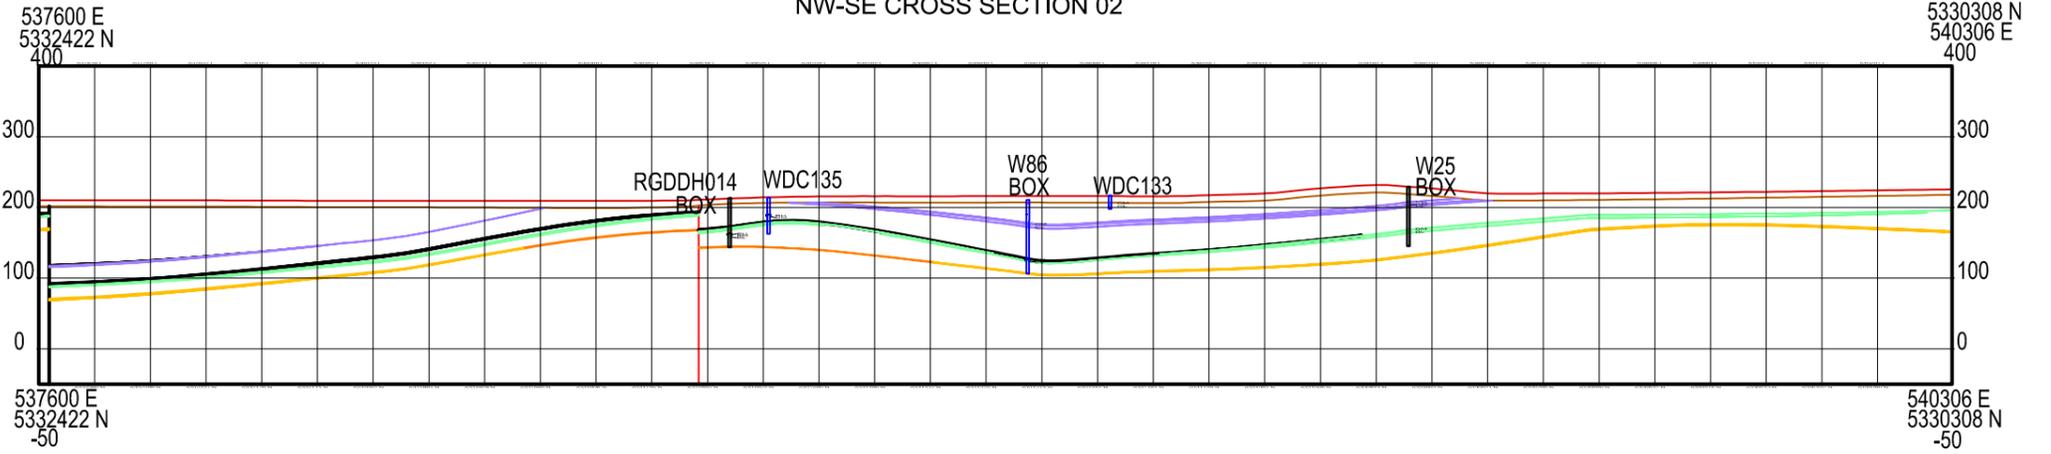


NW-SE CROSS SECTION 03

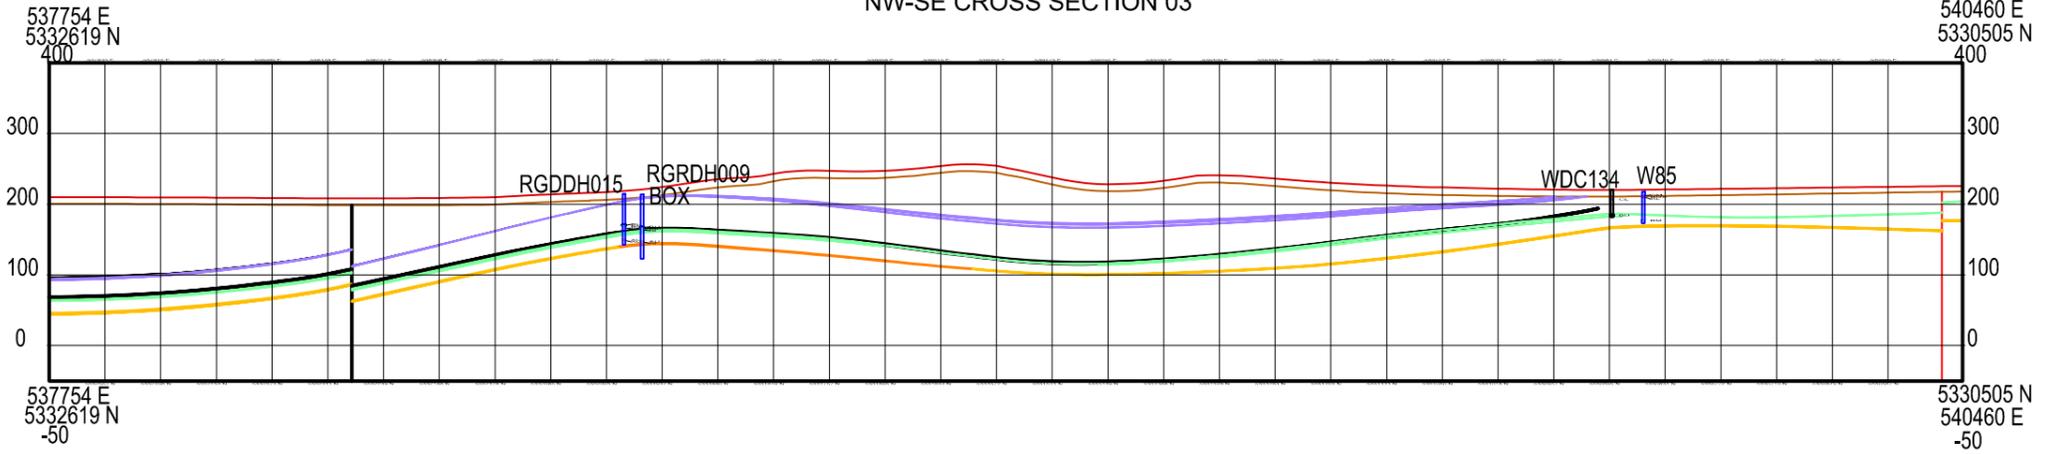

NW-SE CROSS SECTION 04

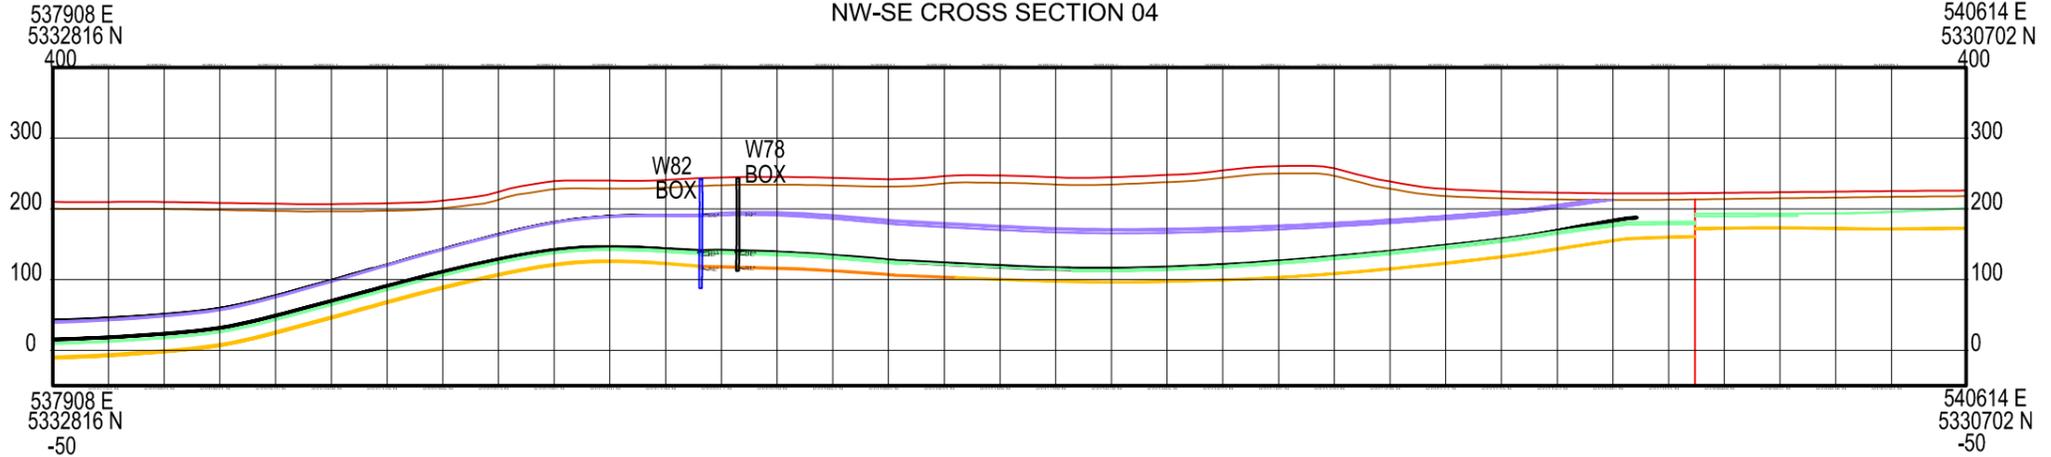

NW-SE CROSS SECTION 05

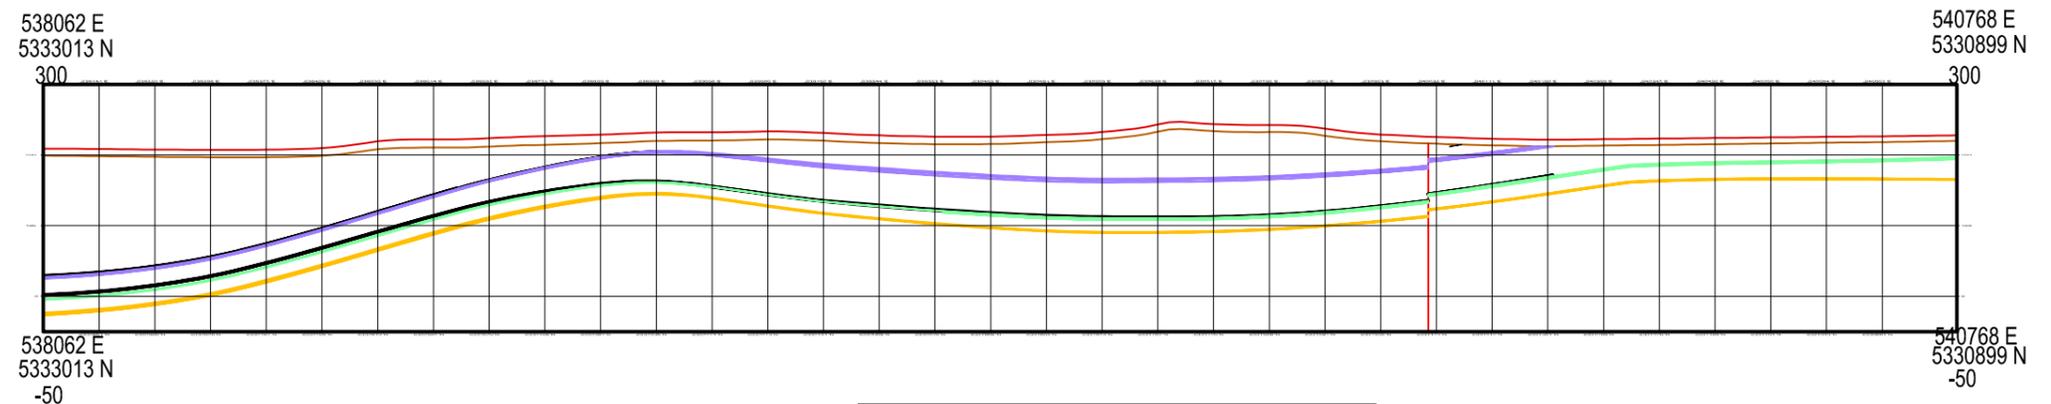

LEGEND

-  Existing Topography
-  Base of Weathering
-  Fault
-  D Seam Group
-  C Seam Group
-  B Seam Group
-  A Seam Group