


ESTIMATED CLAY AREA	
DUMPED CLAY	0.75 x 0.5 = 0.375
Nº 3 Level	2.11 x 0.6 = 1.266
Total	2.86 x 0.6 = 1.716

for proposed quarry area

[illegible]


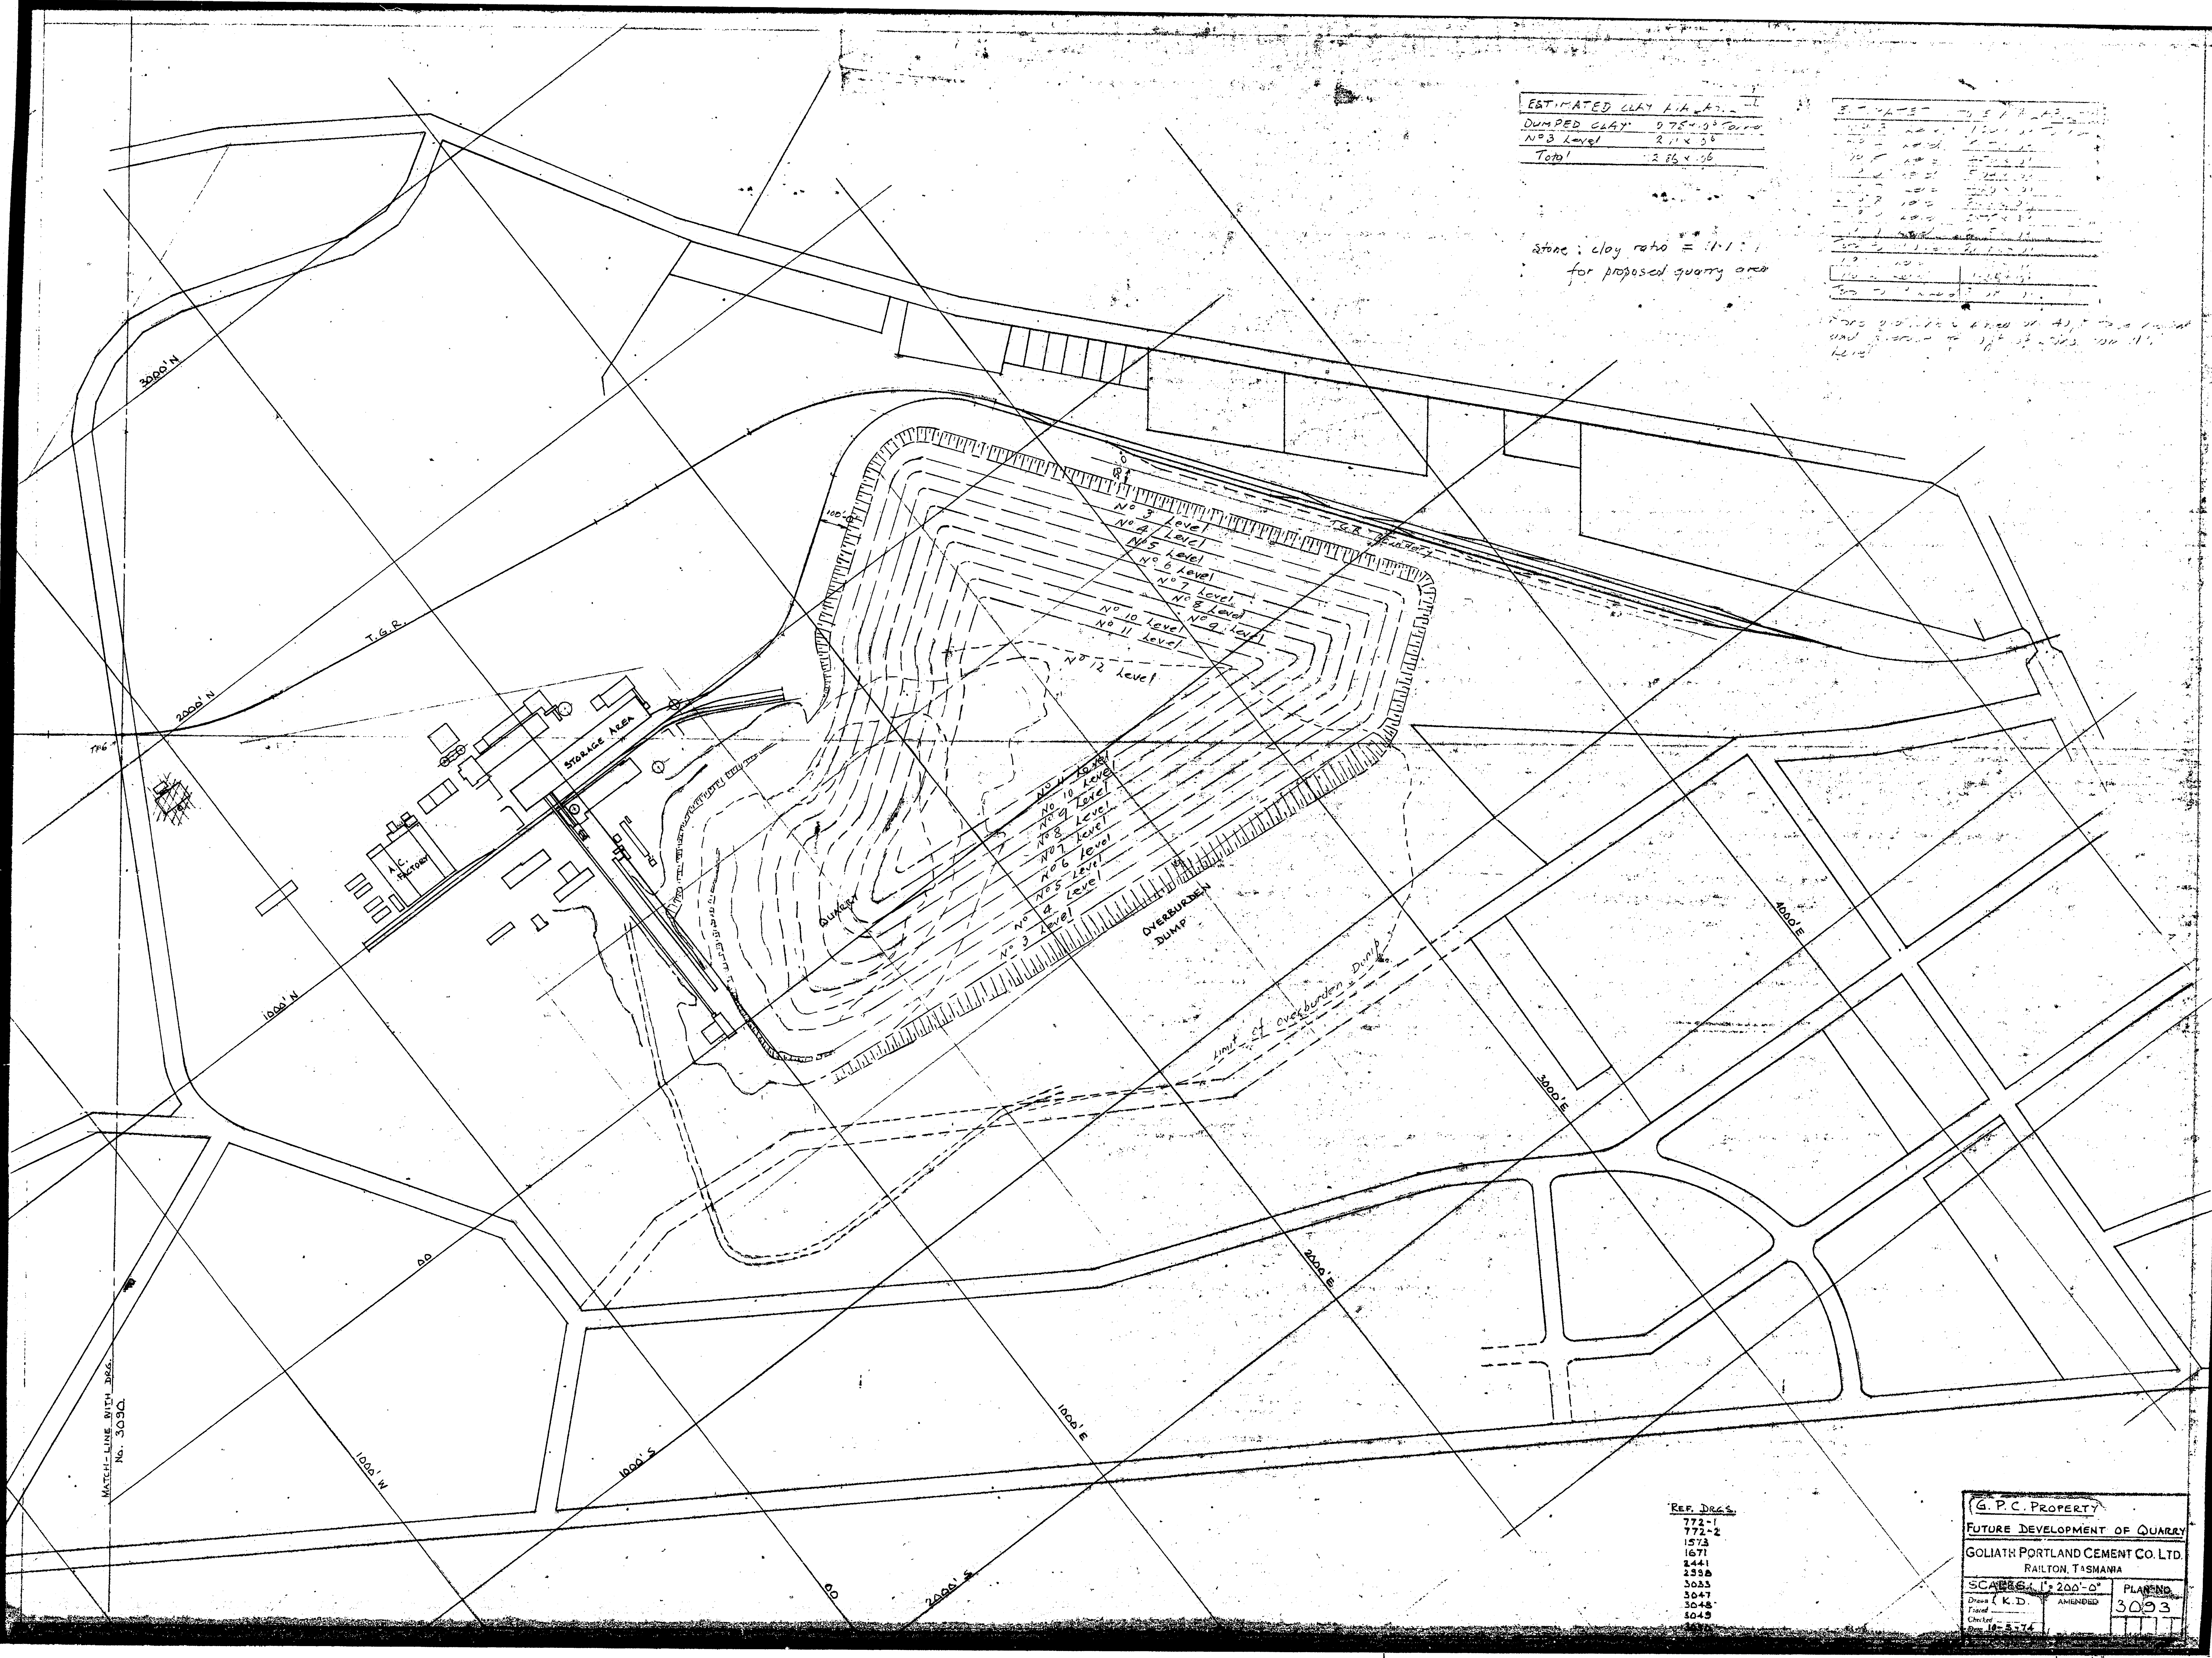

MATCH-LINE WITH DRG.
No. 3090.

REF. DRGS
772-1
772-2
1573
1671
2441
299B
3033
3047
3048
3049

G. P. C. PROPERTY	
FUTURE DEVELOPMENT OF QUARRY	
GOLIATH PORTLAND CEMENT CO. LTD.	
RAILTON, TASMANIA	
SCALE: 1" = 200'-0"	PLANNED
Drawn by K. D.	AMENDED
Traced	3093
Checked	
Date 10-5-74	

SCALE: 1"=200'-0"		PLAN NO.
Drawn (K.D.	AMENDED	3093
Revised		
Checked		
Date 10-5-74		