

**GEOLOGICAL PLANS
BALFOUR**




BHP 1965

Contents

- Plan 1** Balfour Copper Prospect – Tas
 Level Plans showing Geology and Samples
 G4924 1" = 40 ft
- Plan 2** Balfour Cooper Prospect – Tas
 Surface Geological Map and Sections
 G4925 scale approx.
- Plan 3** Balfour District showing Sulphide Lode occurrences
 G4927 1" = 2,200'

ORIGINAL PROSPECT
SHAFT

**COMPOSITE PLAN
MURRAY'S REWARD MINE**
SCALE: 1 INCH = 40 FEET

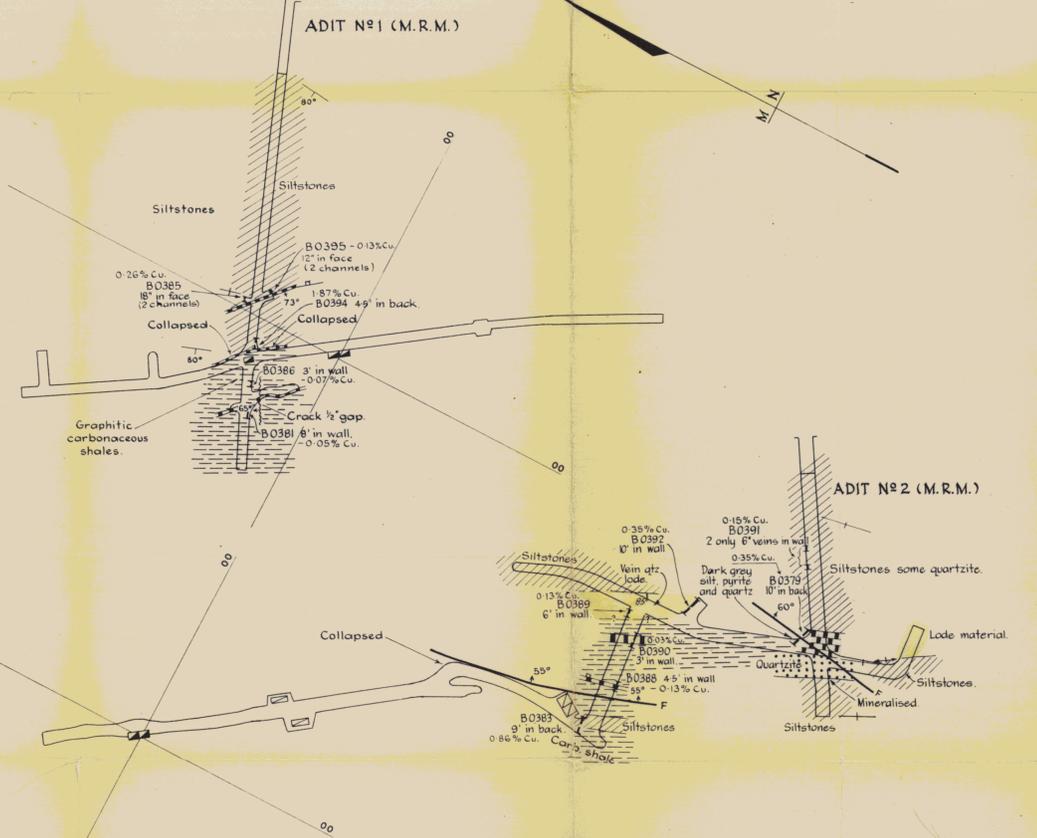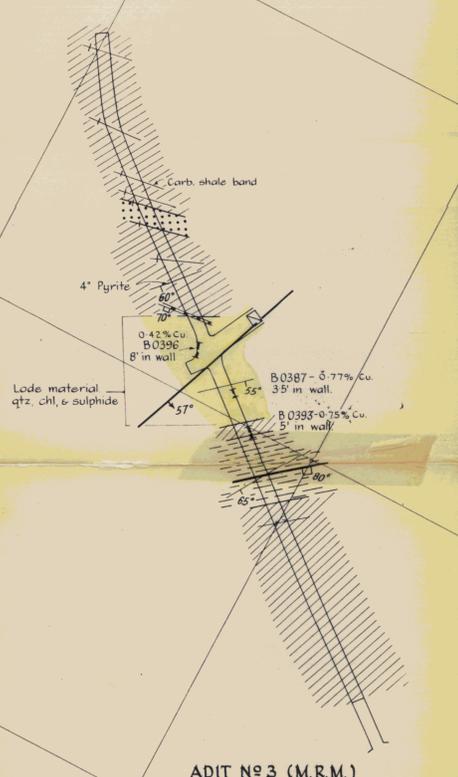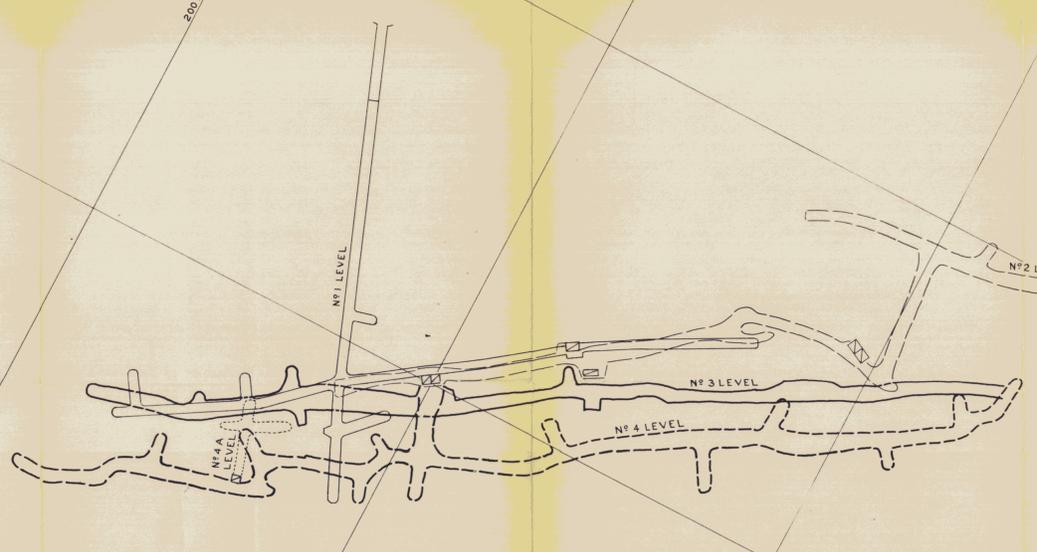


CENTRAL Mt BALFOUR MINE
SCALE: 1 INCH = 40 FEET




**LEVEL PLANS
SHOWING
GEOLOGY AND SAMPLES
BALFOUR COPPER PROSPECT-TAS.**
SCALE: 1 INCH = 40 FEET


- | | | | |
|--|--------------------------------|--|----------------------------|
| | Quartzites (Medium sandstones) | | Strike and dip of bedding. |
| | Quartzite rubble. | | Fault. |
| | Fine sandstones. | | Shear. |
| | Siltstones. | | Lithology boundary. |
| | Carbonaceous shale | | Cleavage. |
| | Chloritic slates | | |
| | Quartz veins. | | |
| | Lode material. | | |

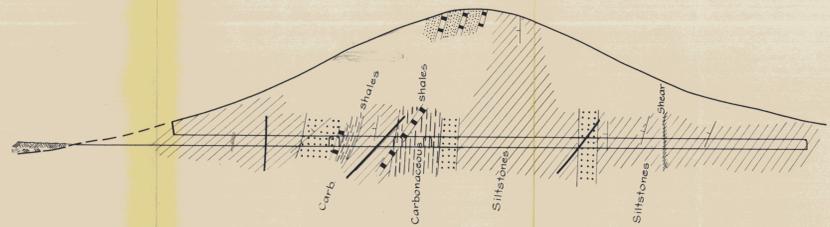


SECTION B-B' (LOOKING NORTH WEST)

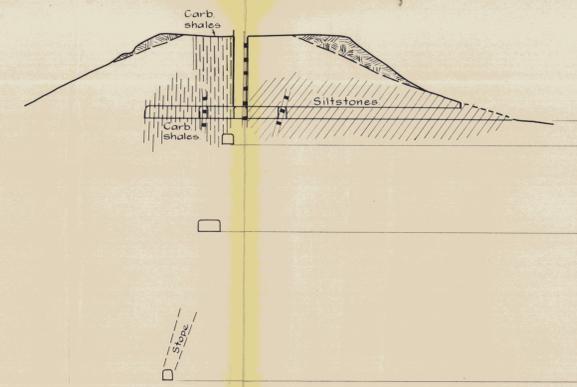


SECTION A-A' (LOOKING NORTH)

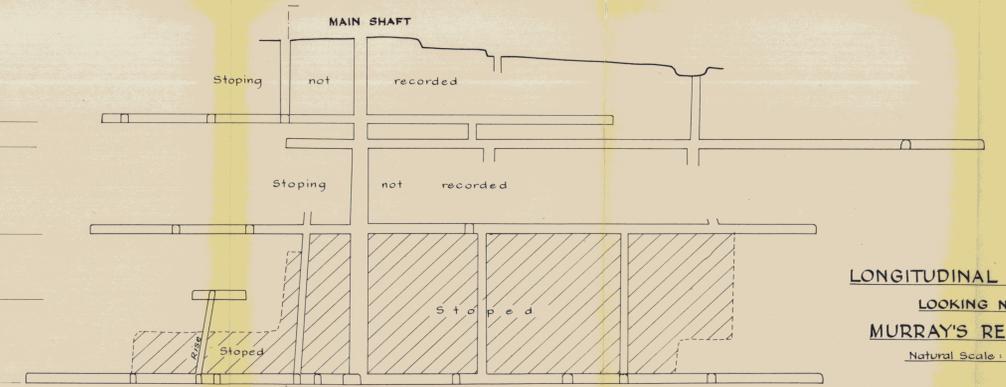

LONGITUDINAL PROJECTION
LOOKING NORTH EAST
MURRAY'S REWARD MINE
Natural Scale - 1 inch = 40 feet

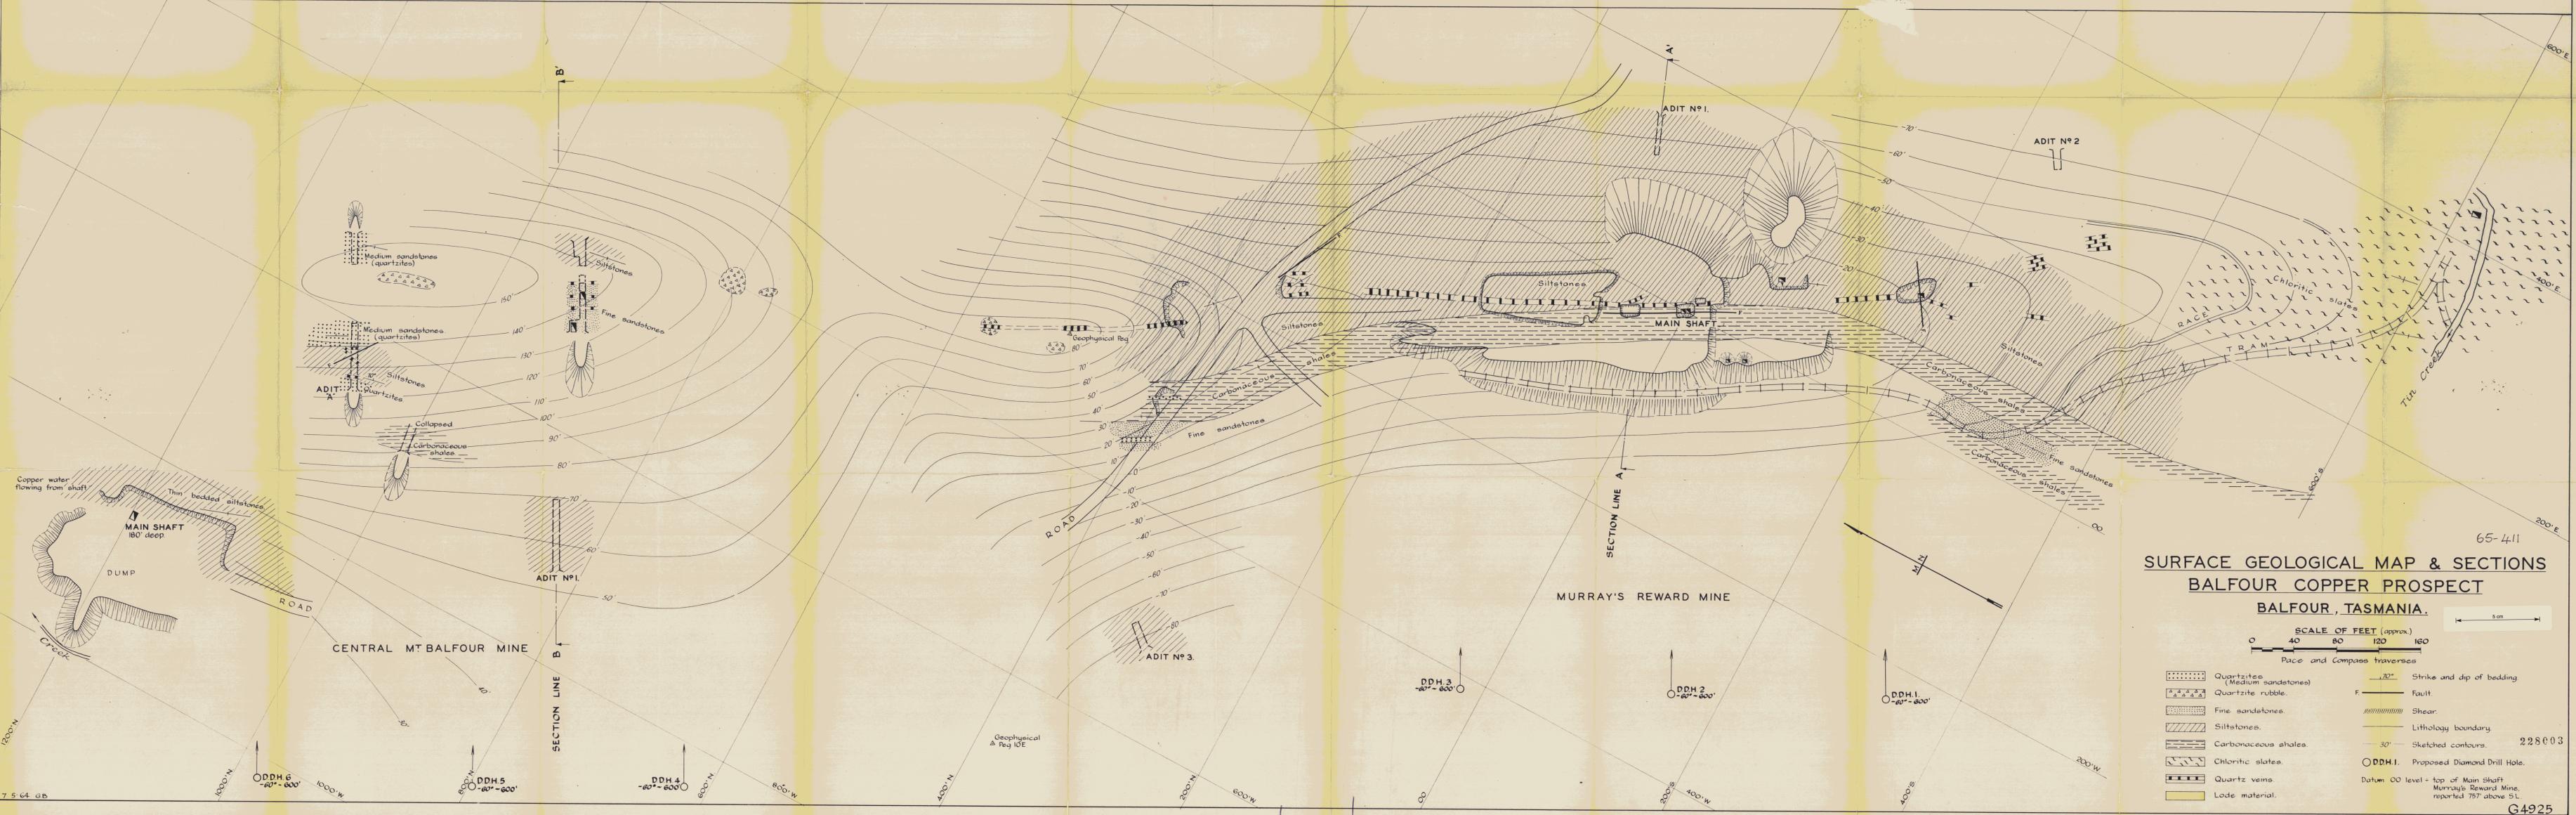


65-411
SURFACE GEOLOGICAL MAP & SECTIONS
BALFOUR COPPER PROSPECT
BALFOUR, TASMANIA.

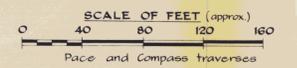

- | | | | |
|--|--------------------------------|--|-----------------------------|
| | Quartzites (Medium sandstones) | | Strike and dip of bedding |
| | Quartzite rubble | | Fault |
| | Fine sandstones | | Shear |
| | Siltstones | | Lithology boundary |
| | Carbonaceous shales | | Sketched contours |
| | Chloritic slates | | Proposed Diamond Drill Hole |
| | Quartz veins | | Lode material |

22503

G4925
4255

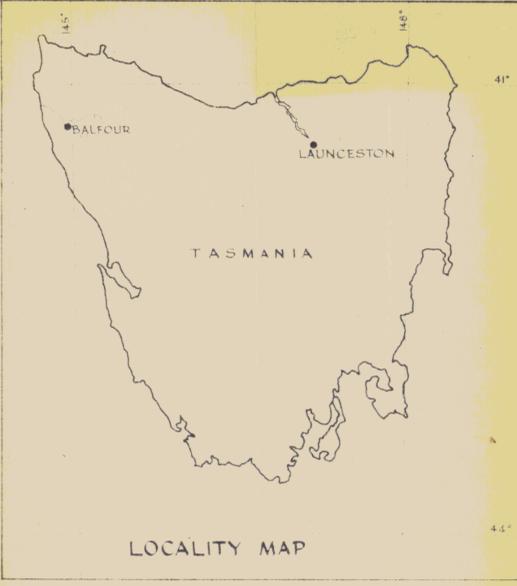

7
Small adit and costeans.

6
Main Shaft
Limonite filled adit
Cu. in dumps.

8
THE CLUMP
Large quartz reef,
no Cu. visible.

5
White quartz
in costean.

1
GURR & HERRINGS
PROSPECT, adits

3
Shaft and adit

2
CONSOLIDATED AND
BLOCKS SHAFT.
Traces of tin in
alluvial to east.

4
PREMIER MINE
(Old MURRAY 896
Leases, traces
Sn.)

BALFOUR
CAMP

CENTRAL
MT BALFOUR MINE

MURRAY'S REWARD MINE

S.P.L.
25 sq. miles

MT FRANKLAND

12
PIERPONT MORGAN MINE
Cu. no Sn
To small adits.

14
Gossan outcrop, costeans,
? Cu., adit commenced
but collapsed at 30'
not continued.

13
MT LYELL Prospecting.
Adit and shaft.
Cu. no tin.

15
BALFOUR SOUTH MINE
Cu. Adit open and
dry Copper Sulphate
at mouth.

9
MT LYELL Prospecting.
Open adit, Cu.

10
Surface pit,
14' reef Cu.

11
Limonite filled adit
traces Sn (chem. assay)

228004

**MAP OF
BALFOUR DISTRICT
SHOWING
SULPHIDE LODGE OCCURRENCES**

Photo Scale : Approx. 1" = 2,200'



65-411

BHP 1965

G4927

4256