


JOINS SHEET 1

LONGITUDINAL SECTION ALONG LINE OF LEAD

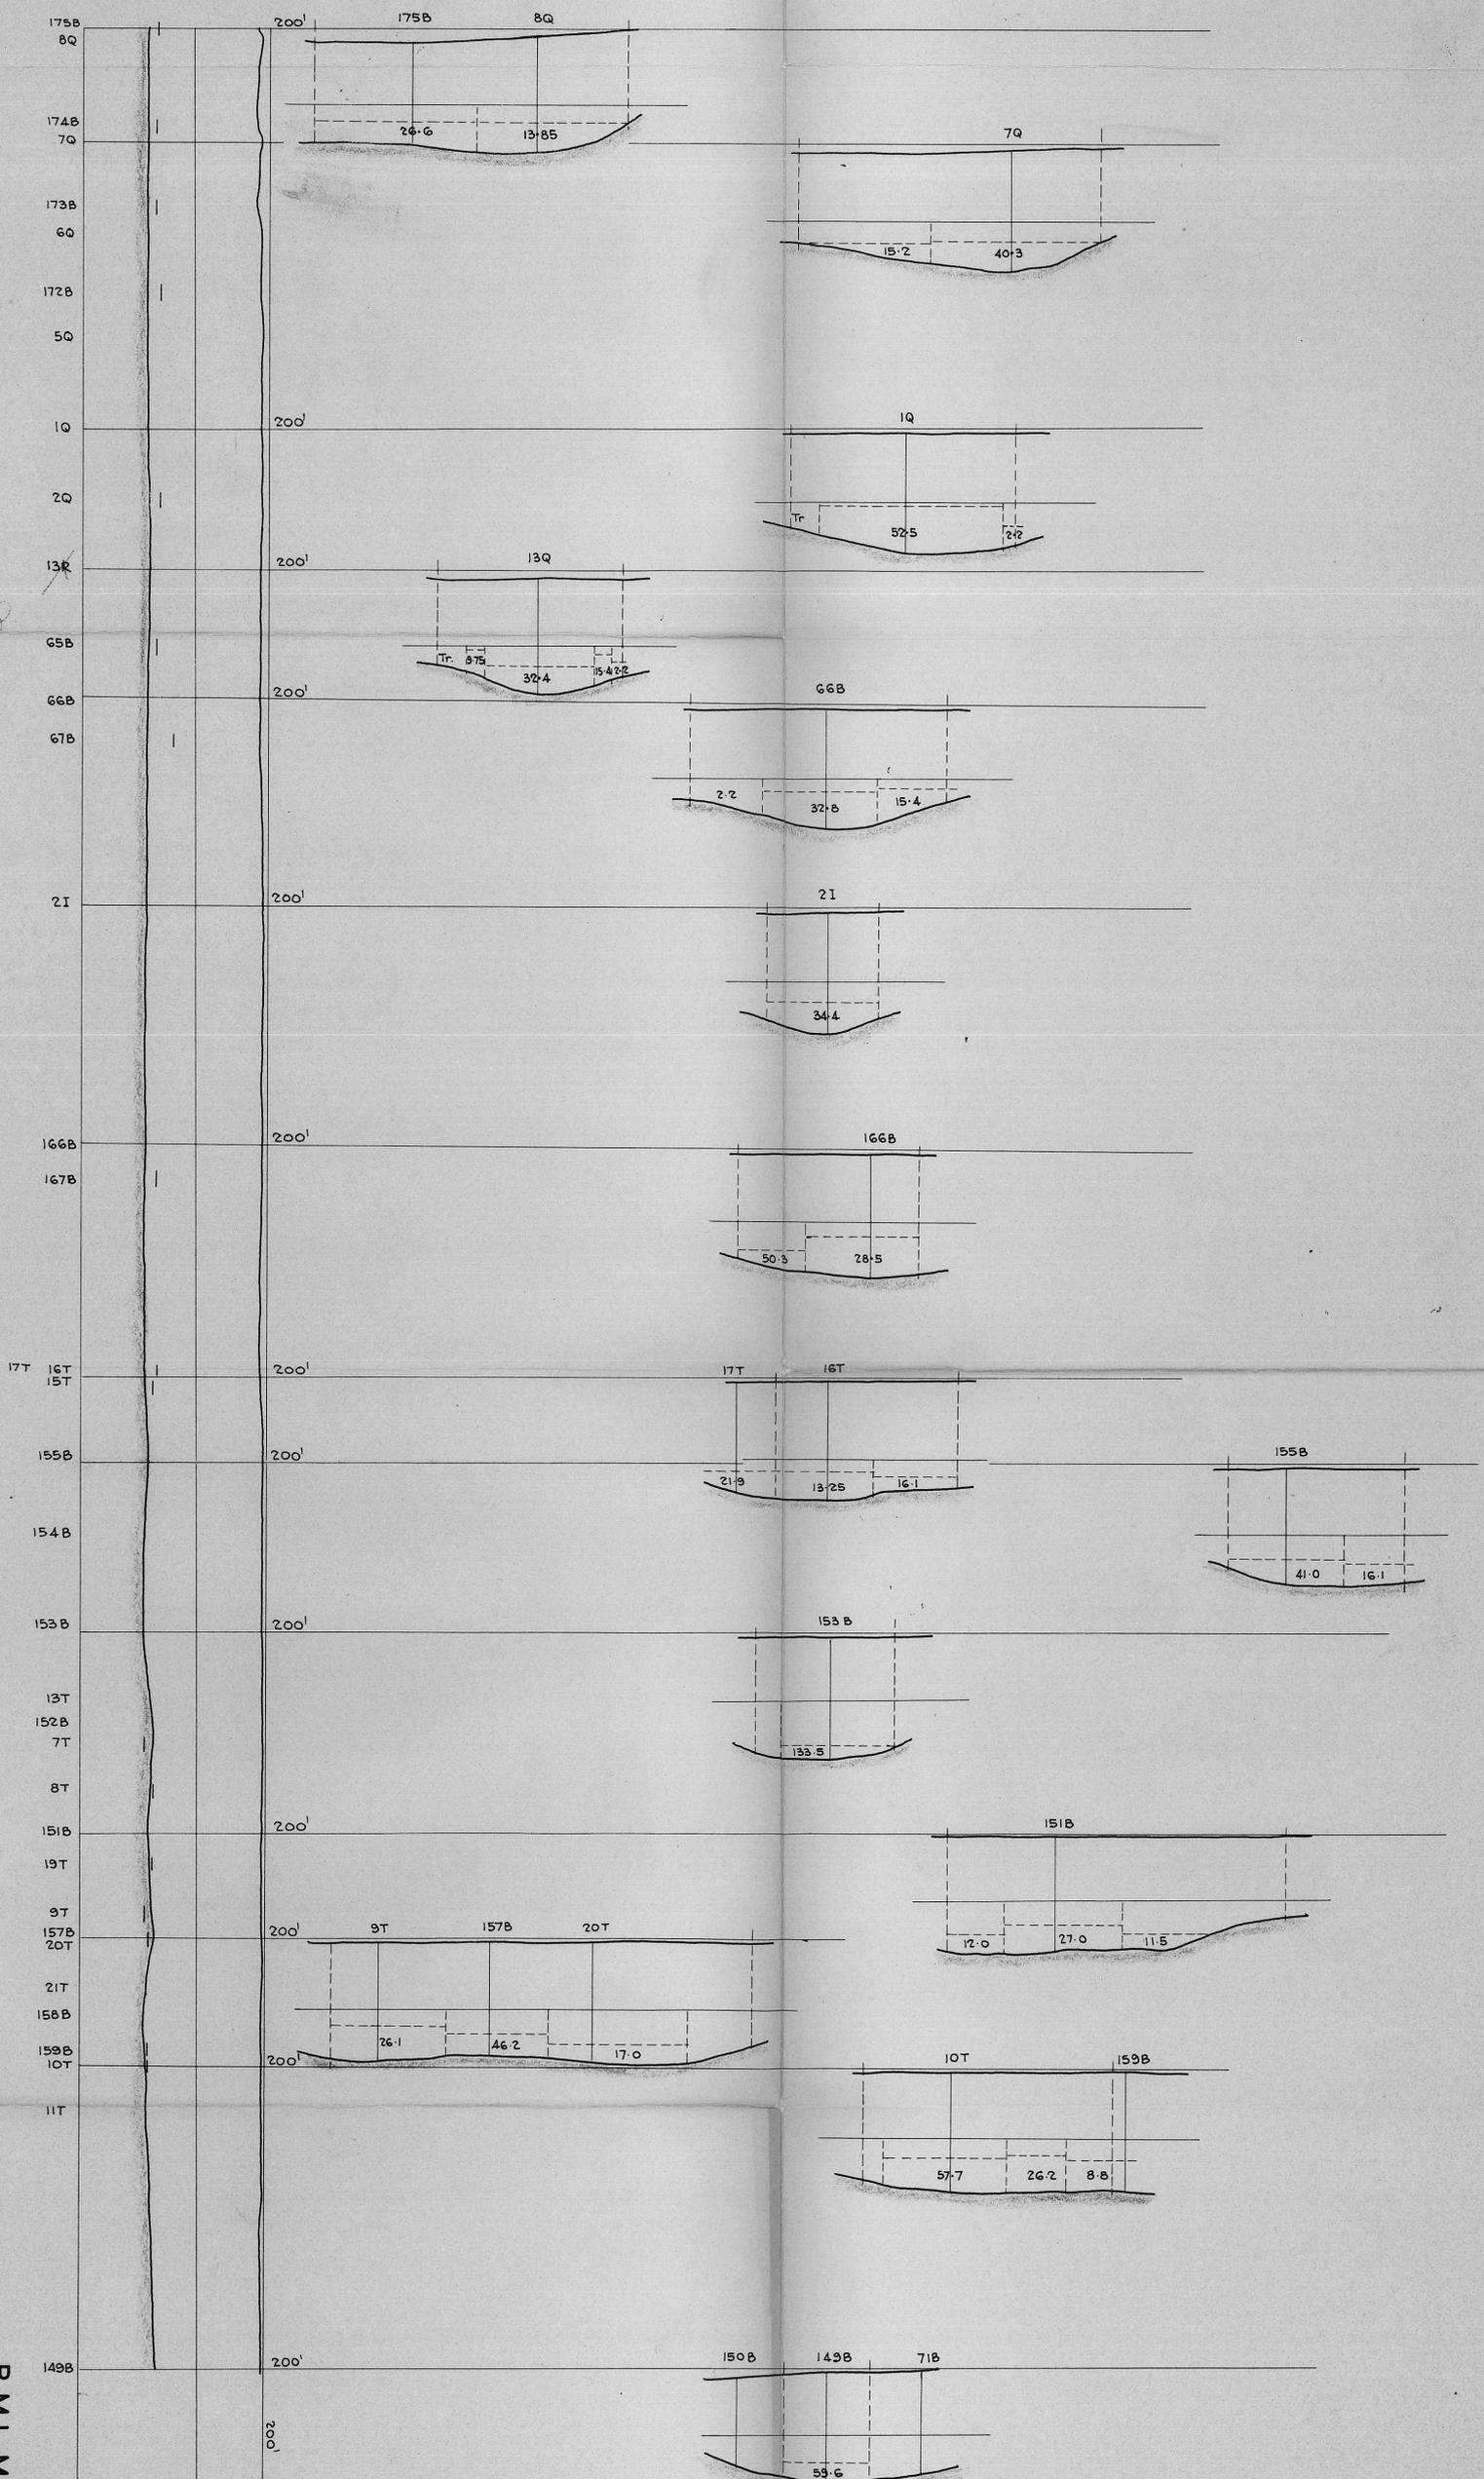

TRANSVERSE SECTIONS

20.3
Value of ground in oz/cu yd.
of Sn O₂

857042 71-783

B.M.I. MINING PTY. LTD.

GLADSTONE DISTRICT

SCOTIA LEAD

SECTIONS OF BORES, N1 AREA, SHEET 2

LOOKING NORTH
SCALE - HORIZONTAL - 1 INCH = 1 CHAIN
VERTICAL - 1 INCH = 100 FEET

