


175

104191

5 cm

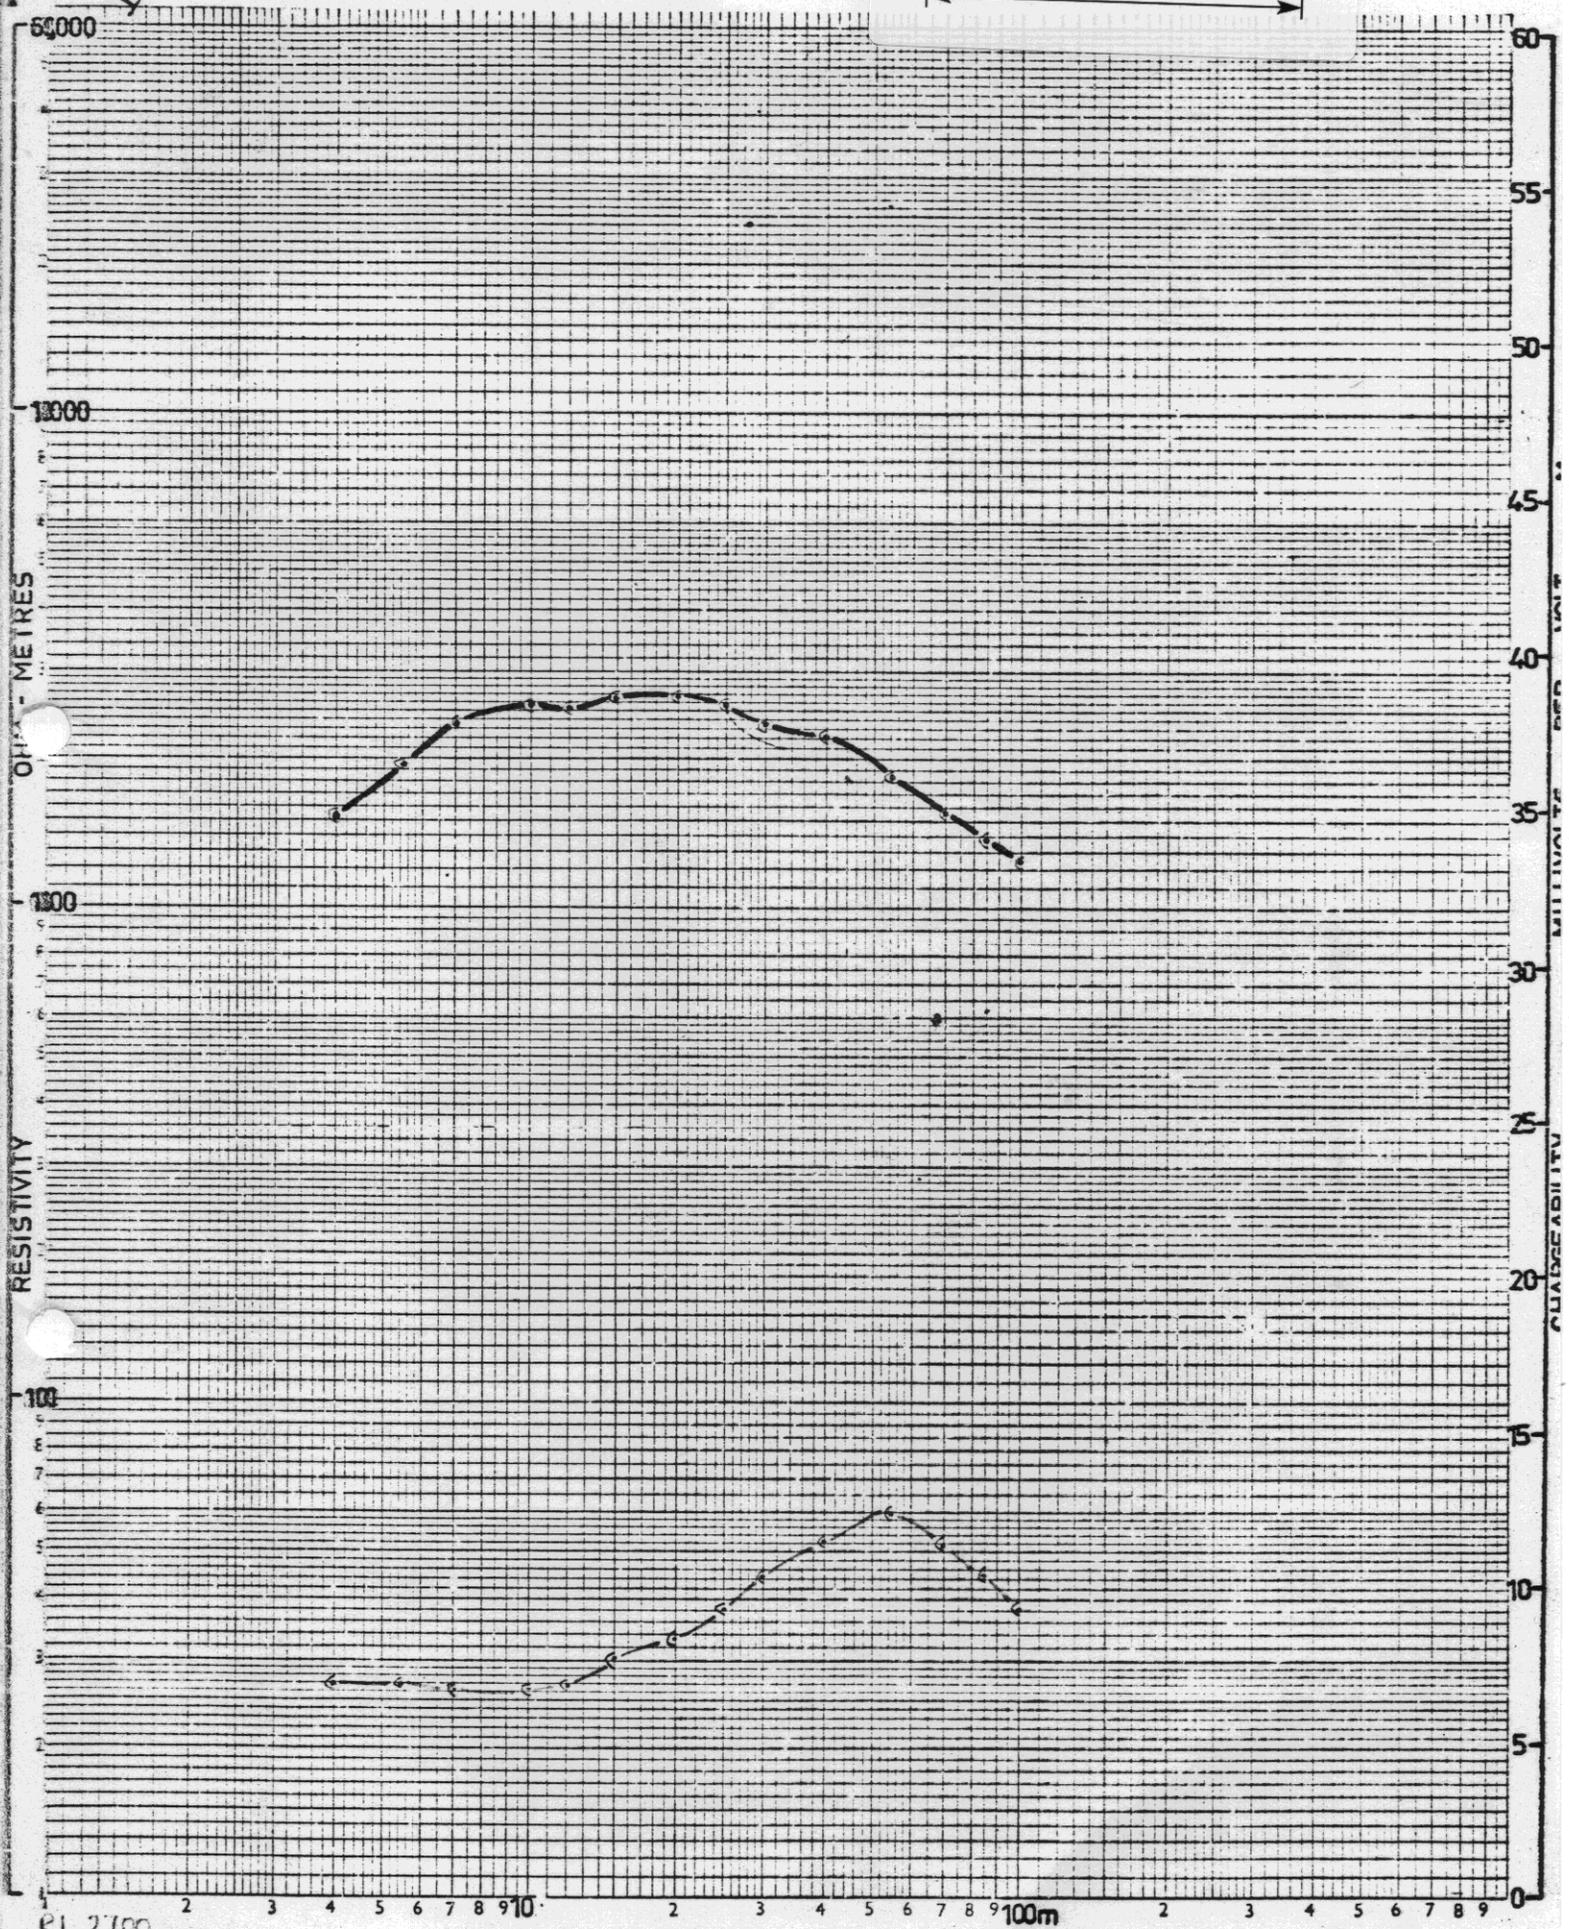

R1 2100
 R2 700
 DR 25
 MS 7
 M2 15
 DC 10

Q. B.

CURRENT ELECTRODE SPACING (metres)
ANCHOR MINE LOTTAH GRID
I.P. ELECTRICAL SOUNDINGS

TEST NO: K24 DATE: 22/6/79
 LOCATION: 5th BOOF OPERATOR: S. S. Webb
 BEARING: Section