

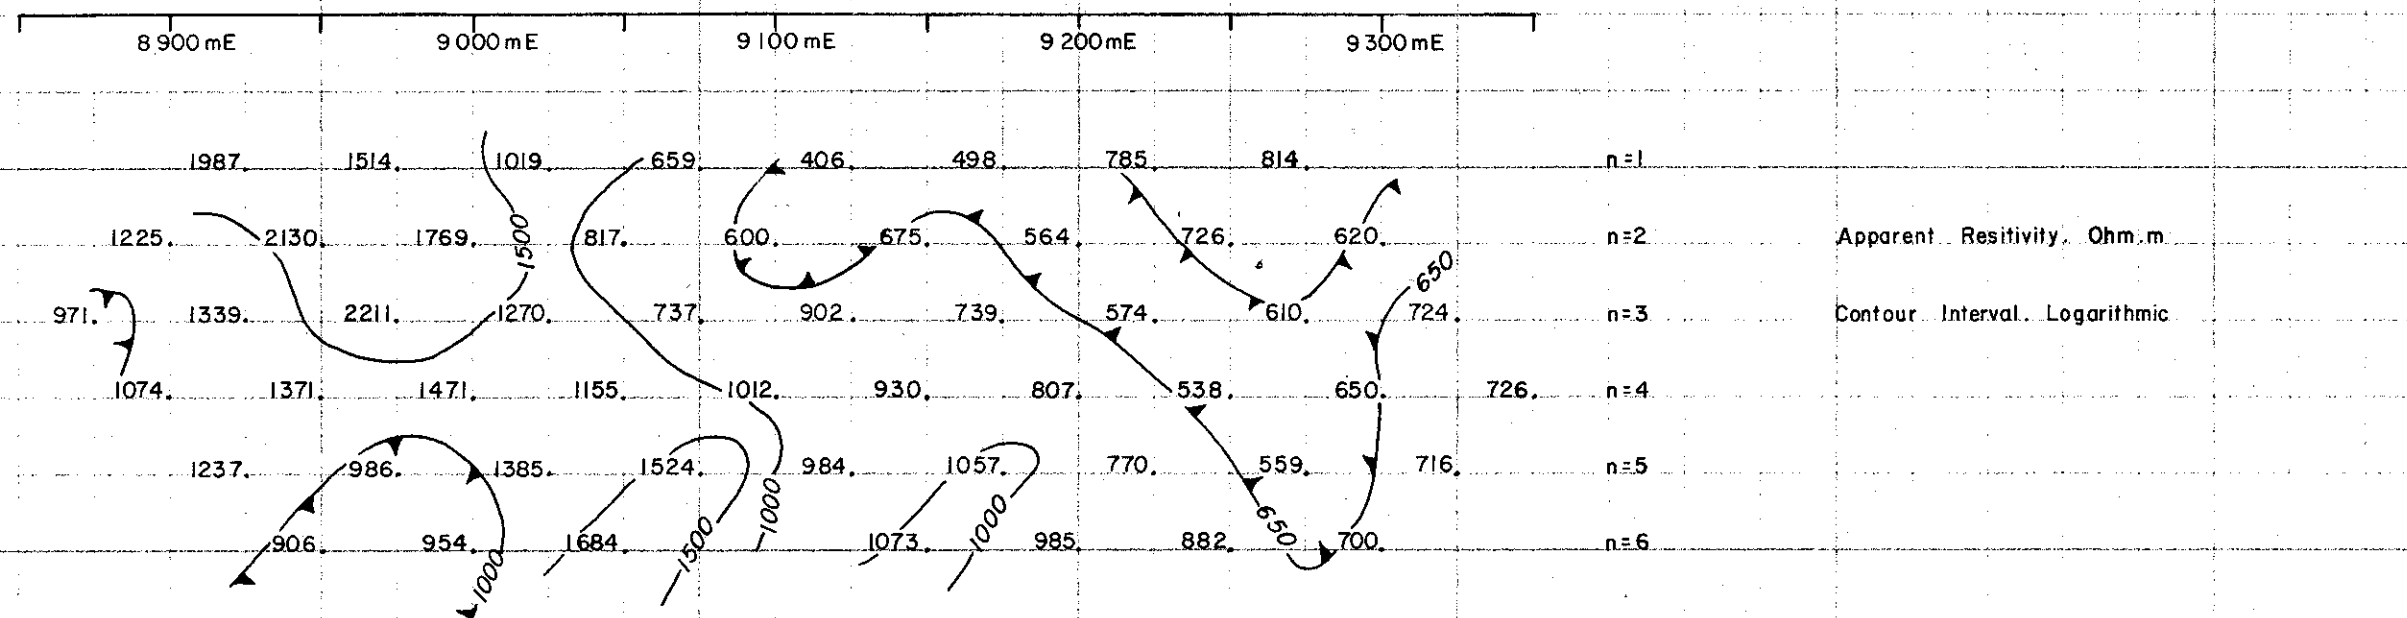
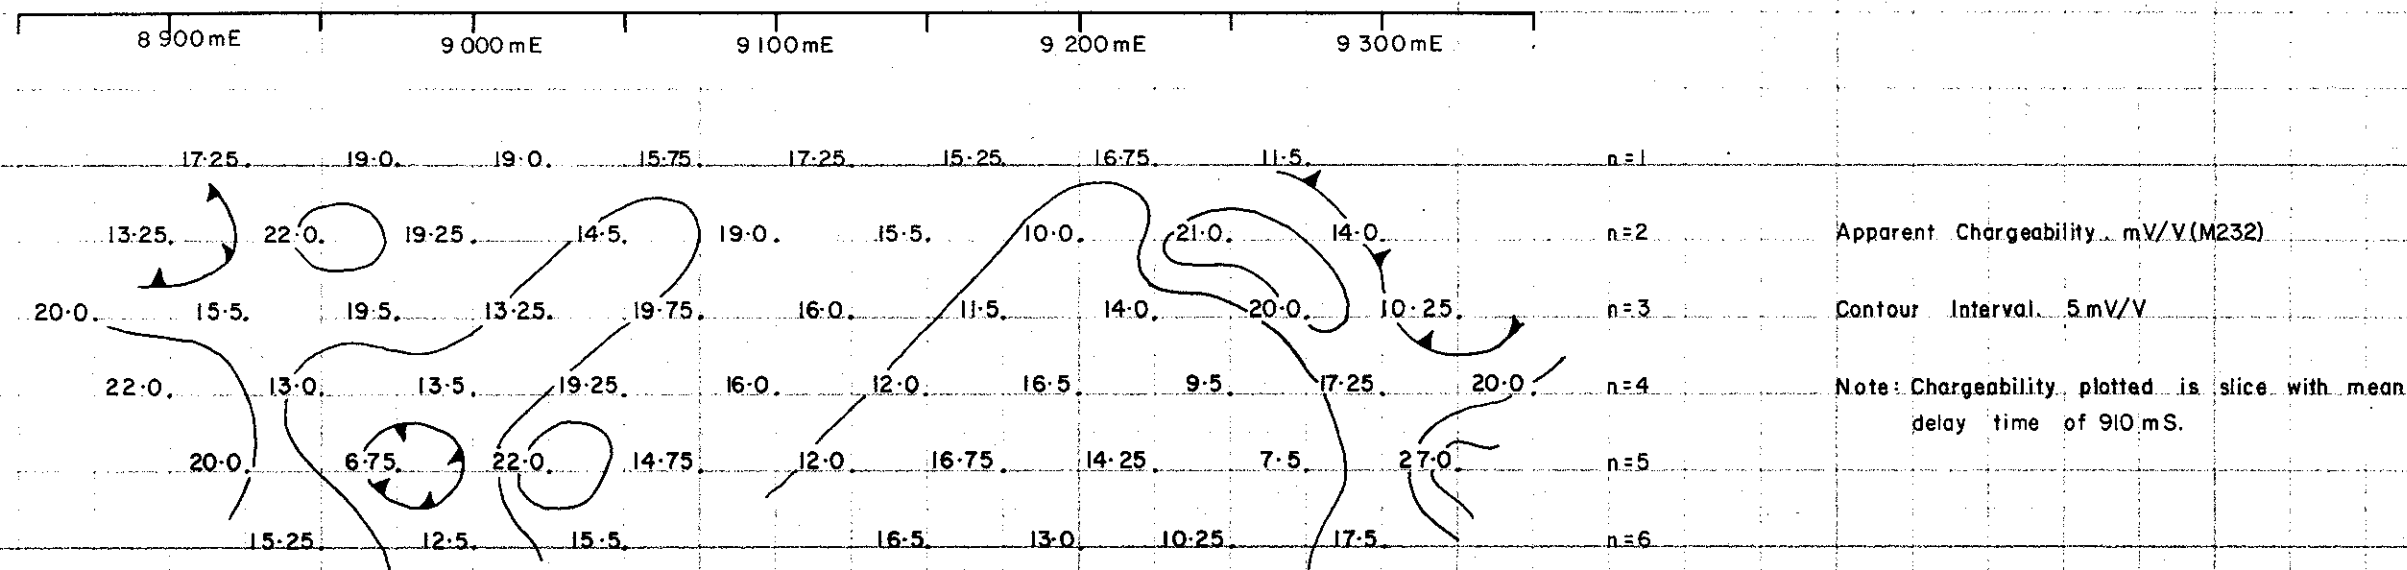
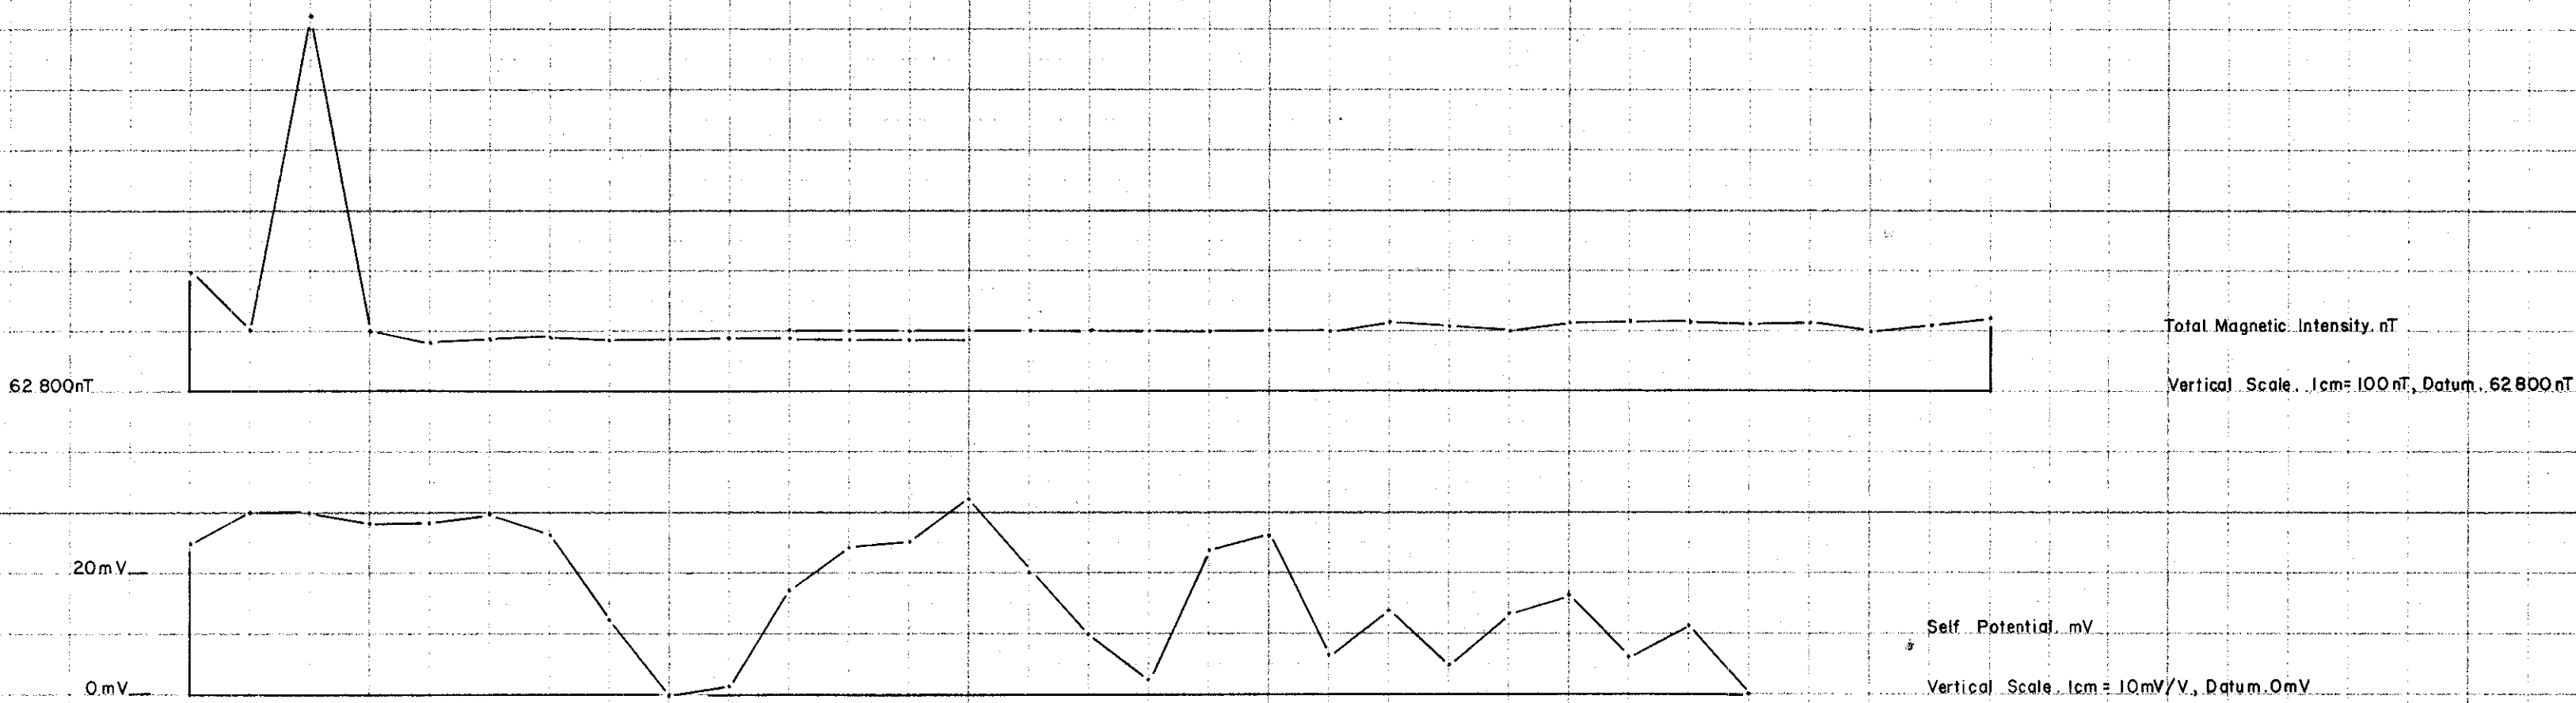
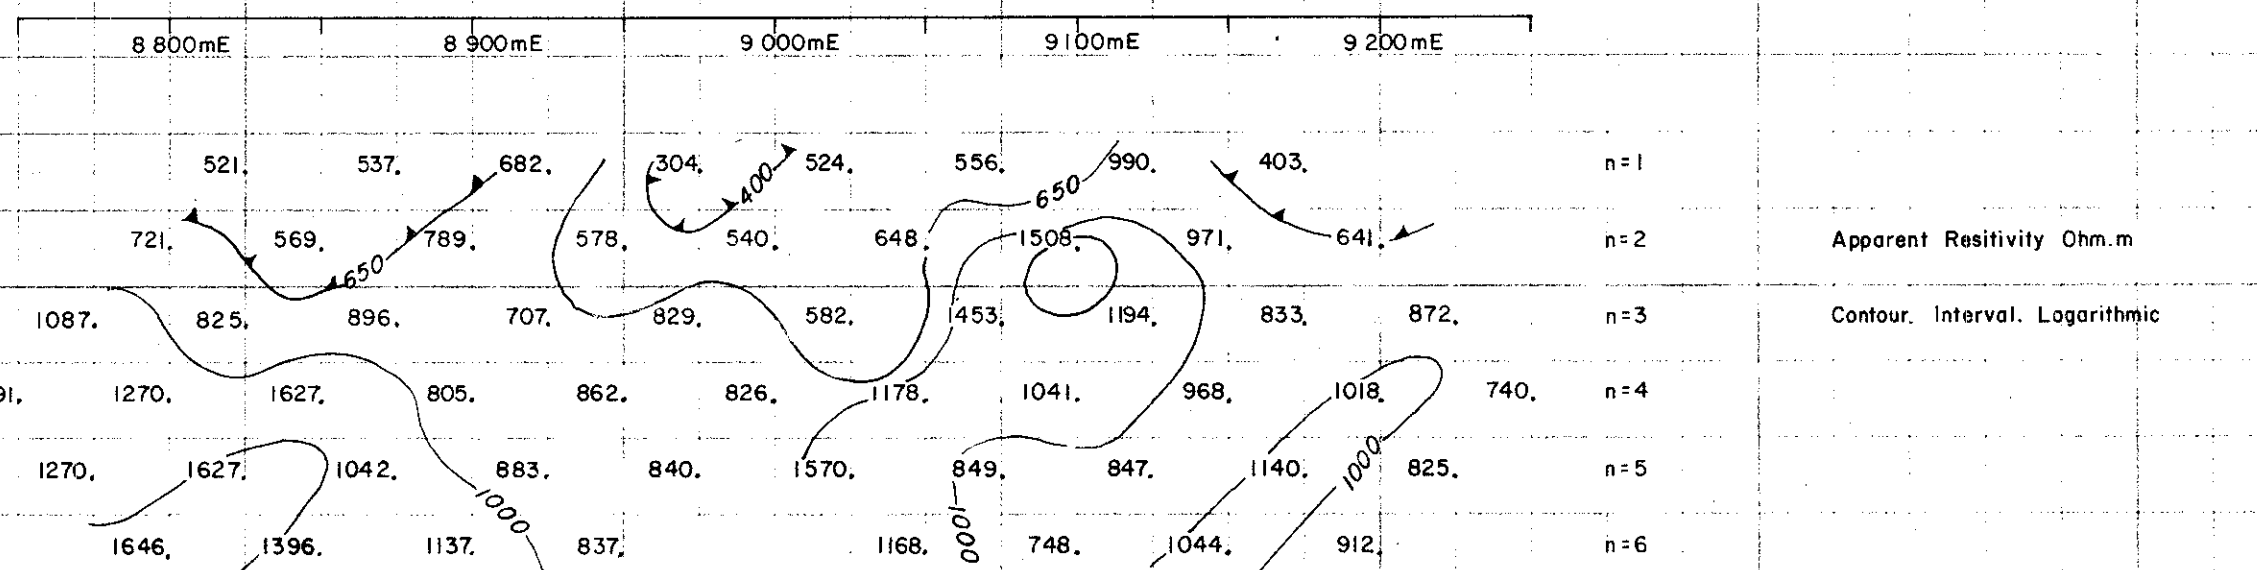


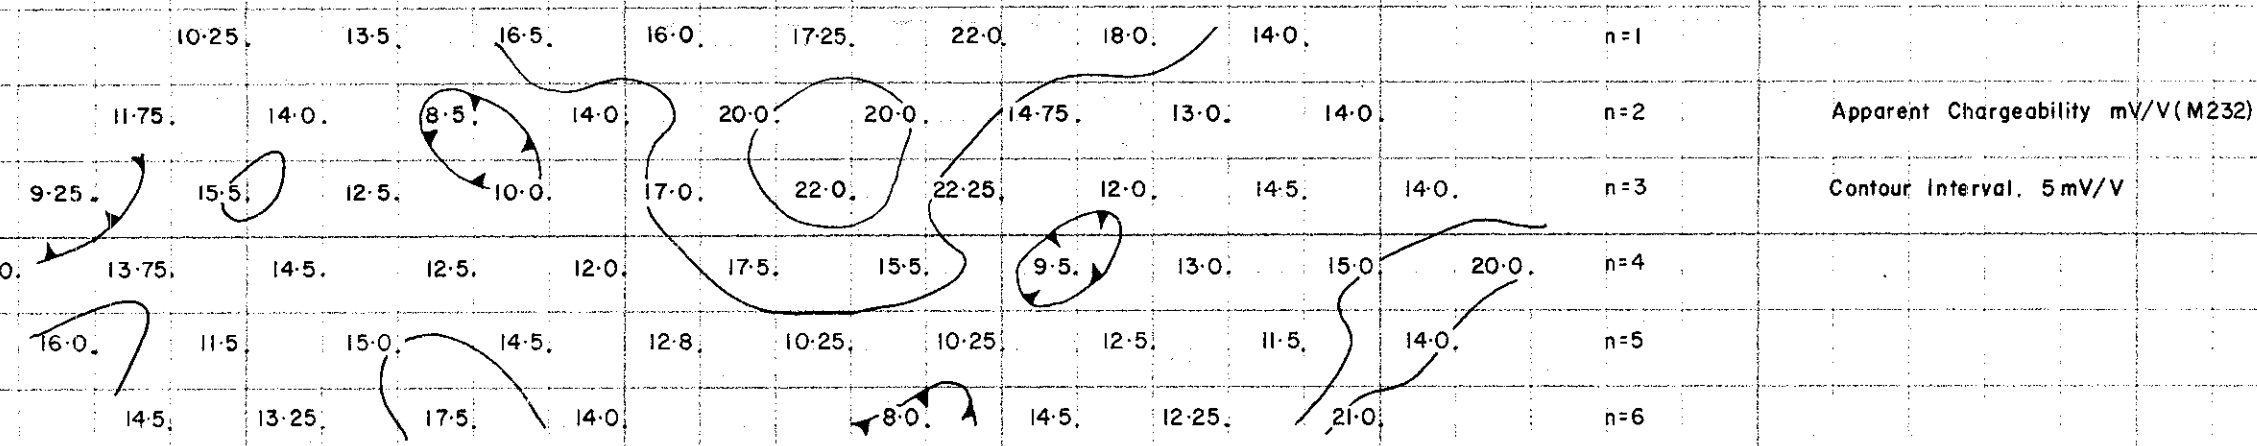

LINE 9400mN

LINE 9200mN

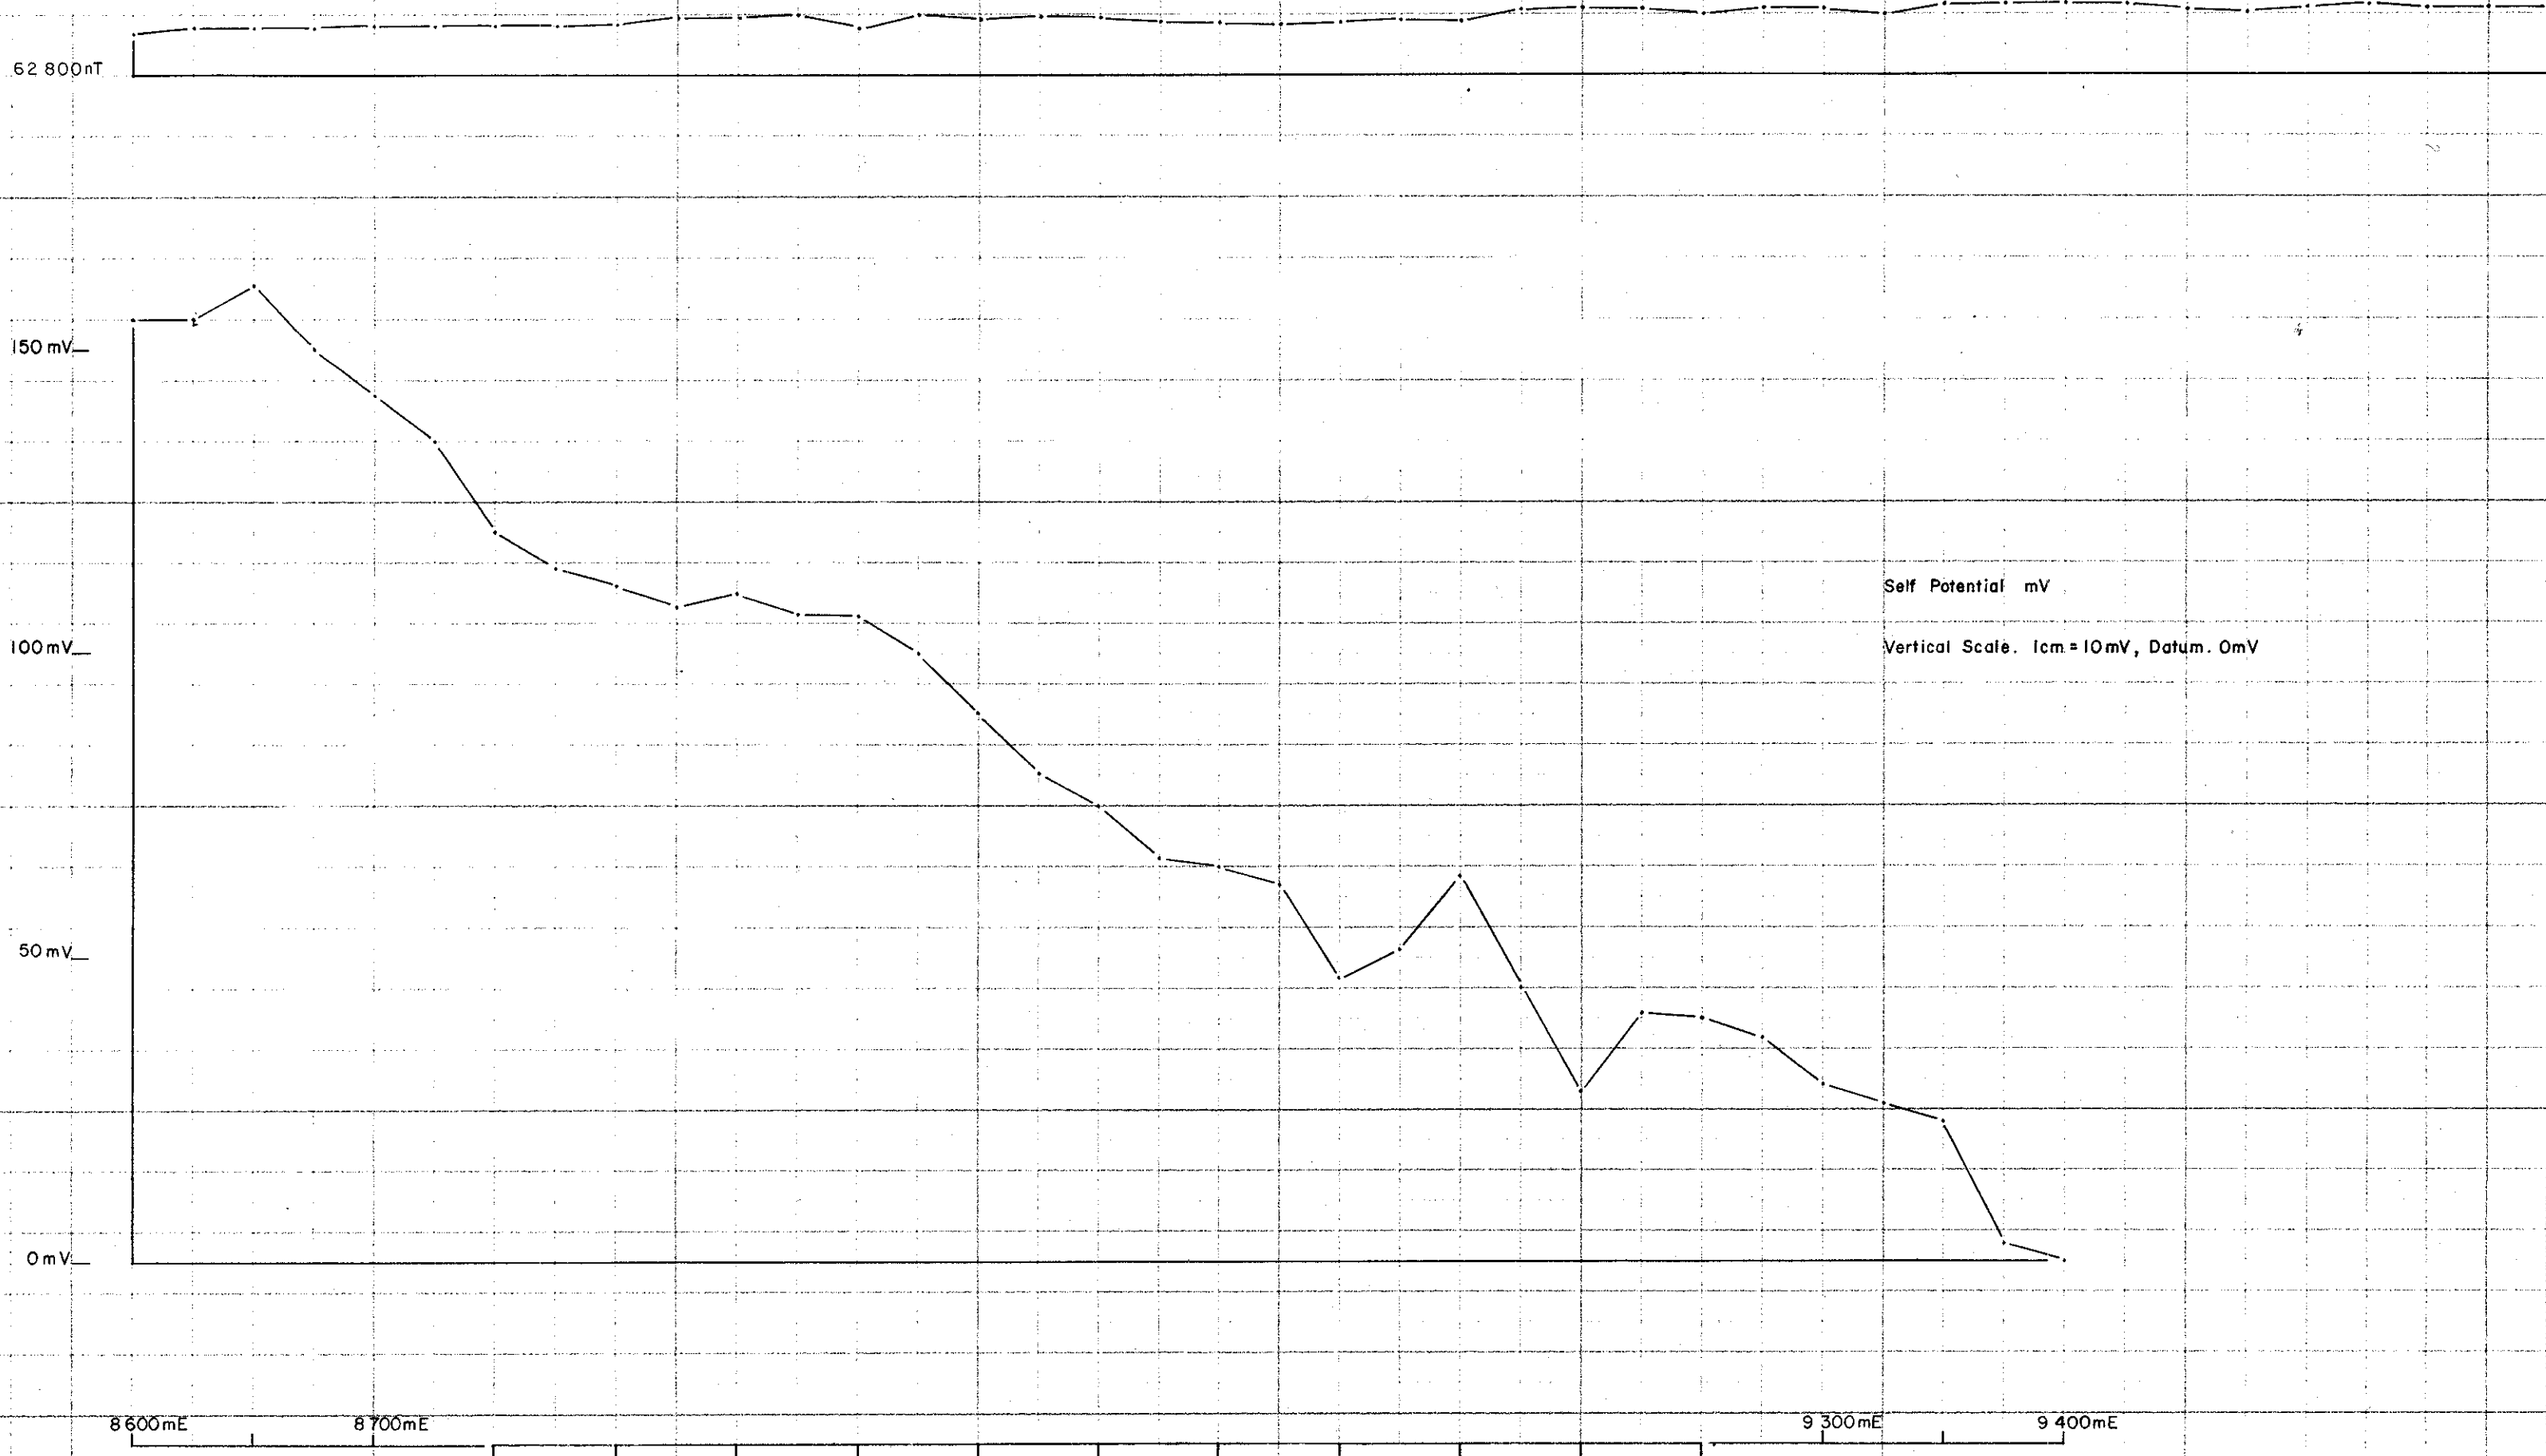

82-1745 6/7

PLAN-93(a)

