







**RESISTIVITY**  
ohm-metres

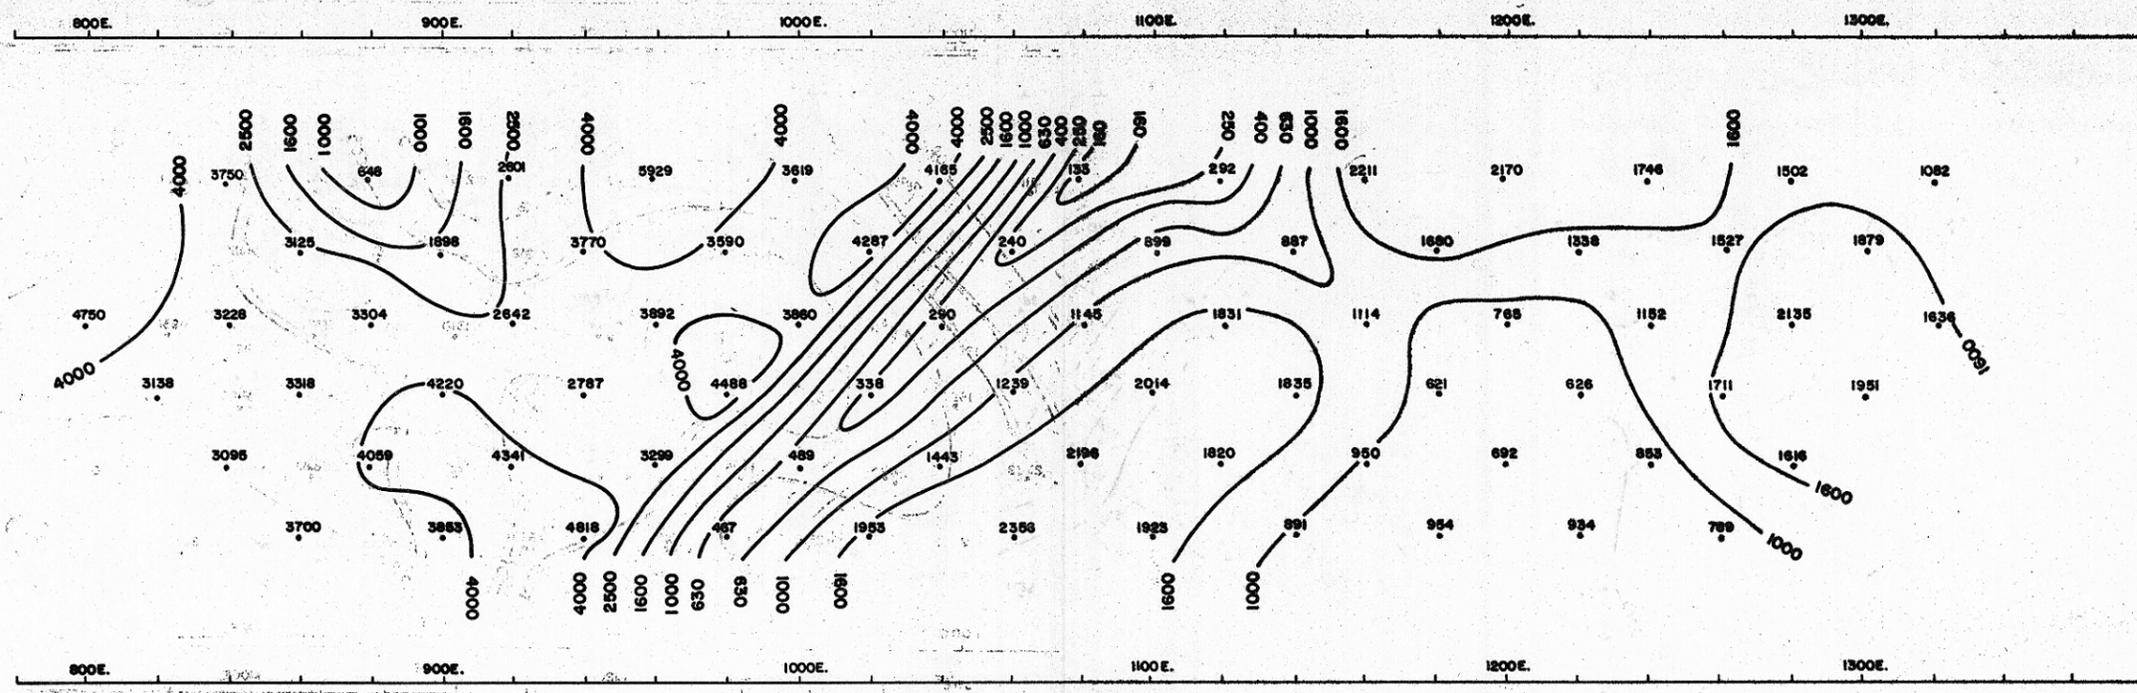

**CHARGEABILITY**  
mV/V

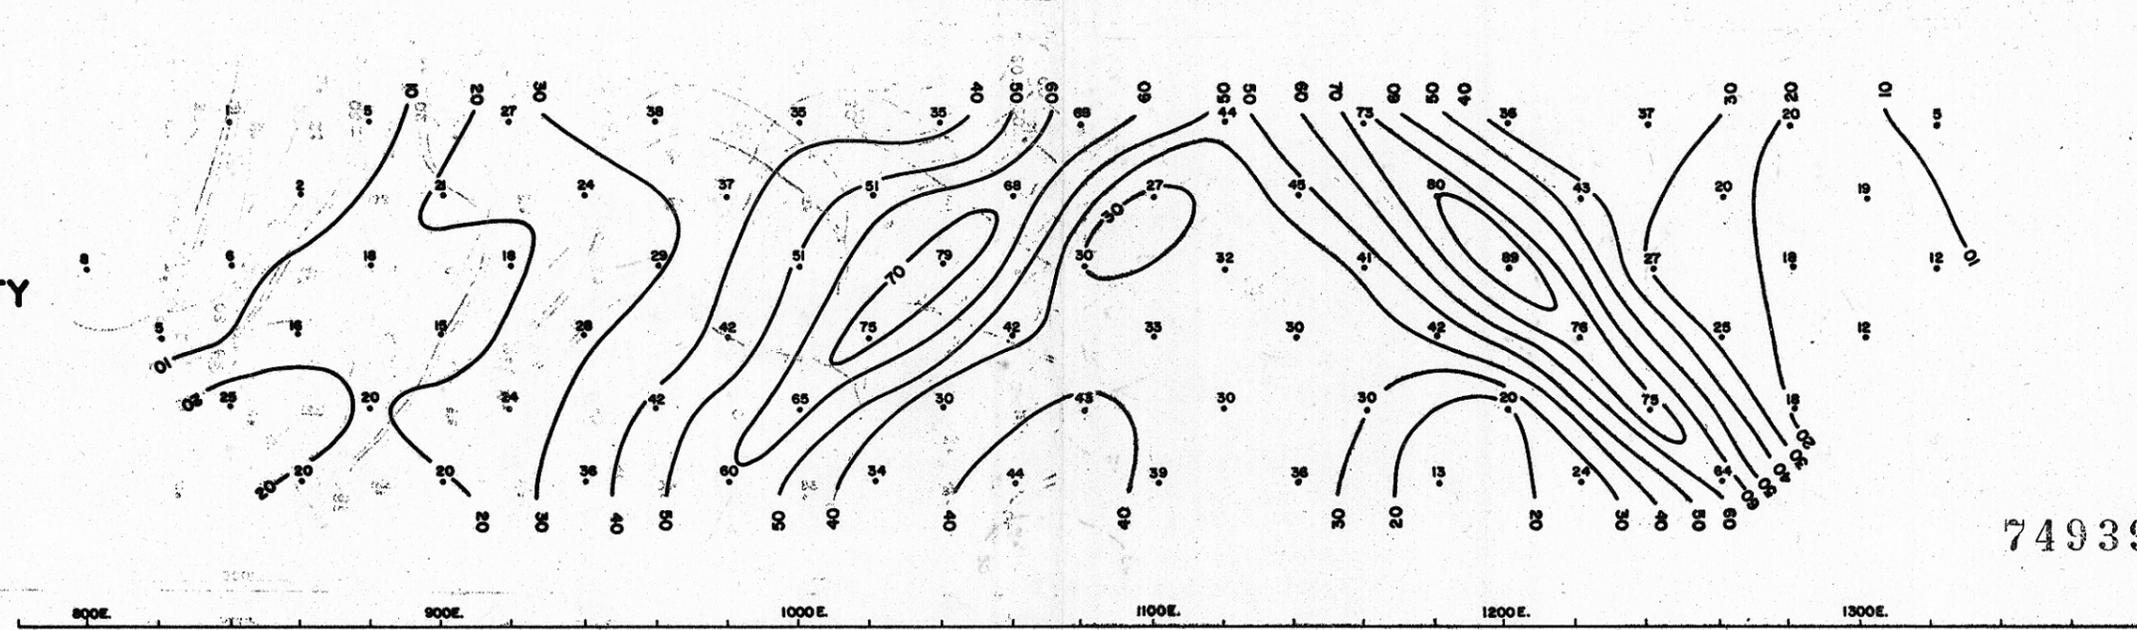

749396

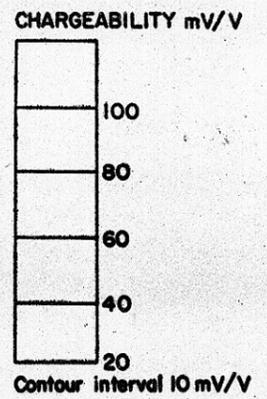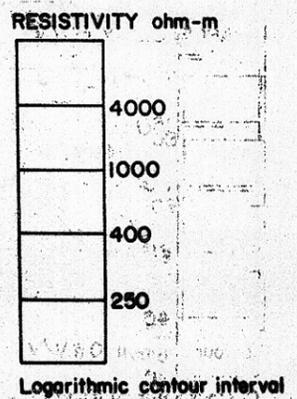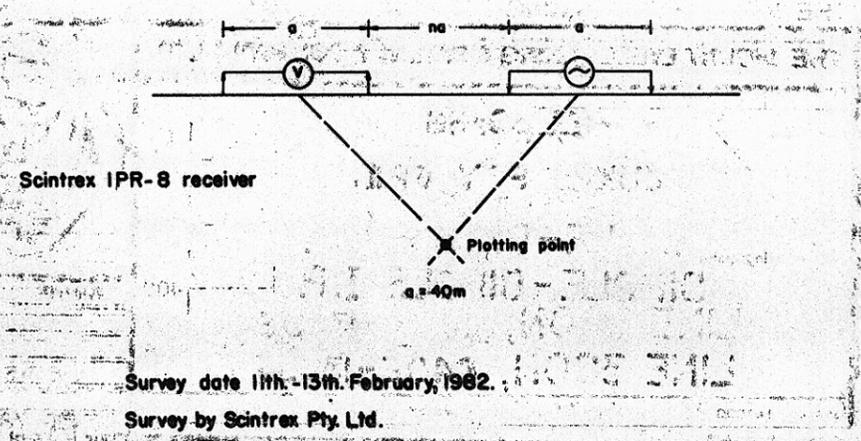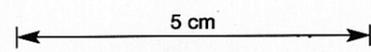

THE MOUNT LYELL MINING & RAILWAY COMPANY LTD.

E.L. 9/66

JUKES PTY. GRID

DIPOLE - DIPOLE I.P.

LINE 700N, 800E-1320E

SCALE 1:2000	DRAWN BY M.H.
DATE JUNE 1962	DRAFTSMAN T.S.S.



REVISIONS:


FIG. 77

A3-217

82-1791(3/3)