
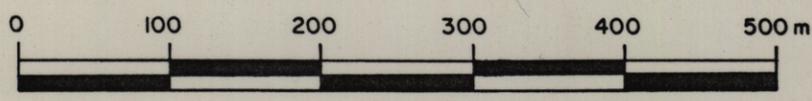
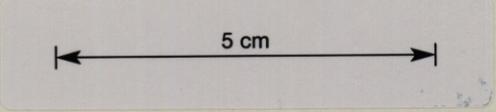
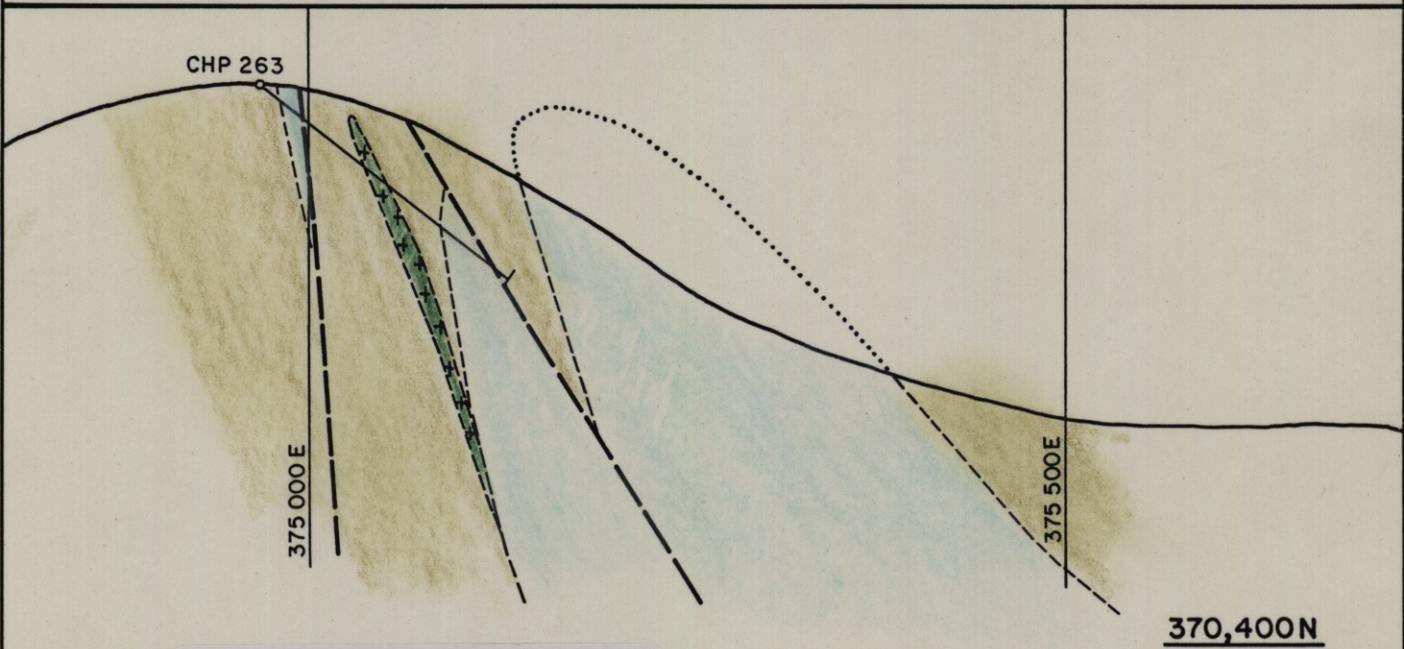
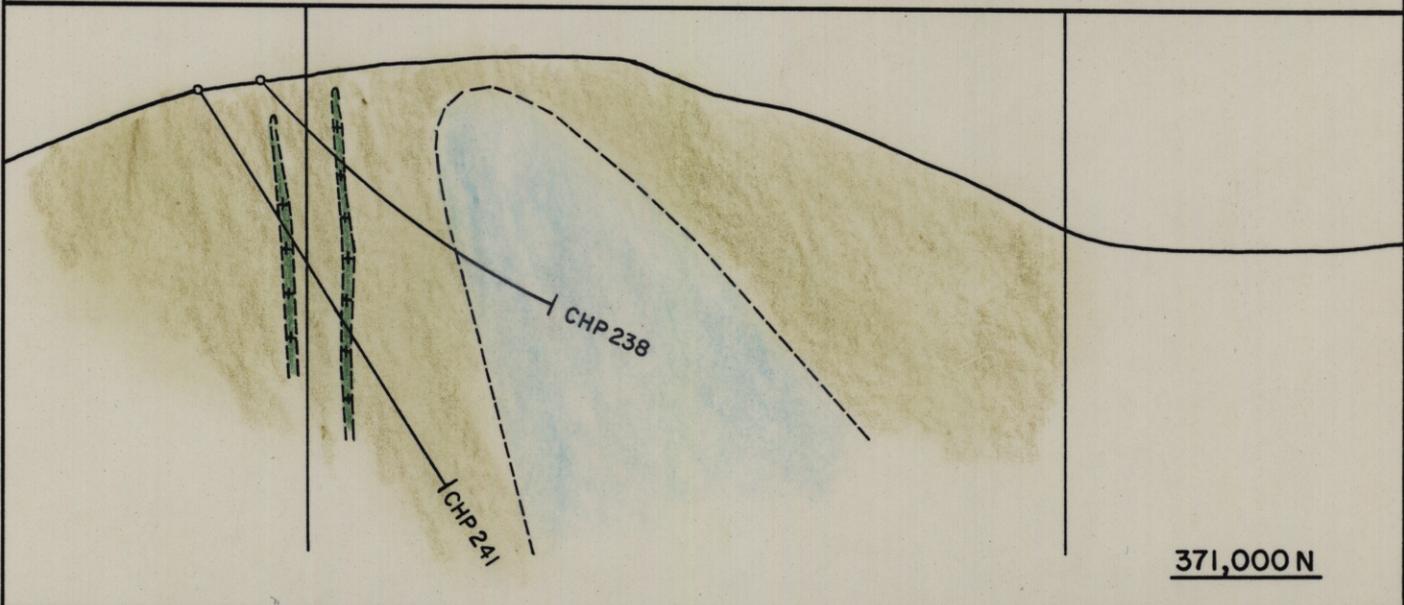


490

251490

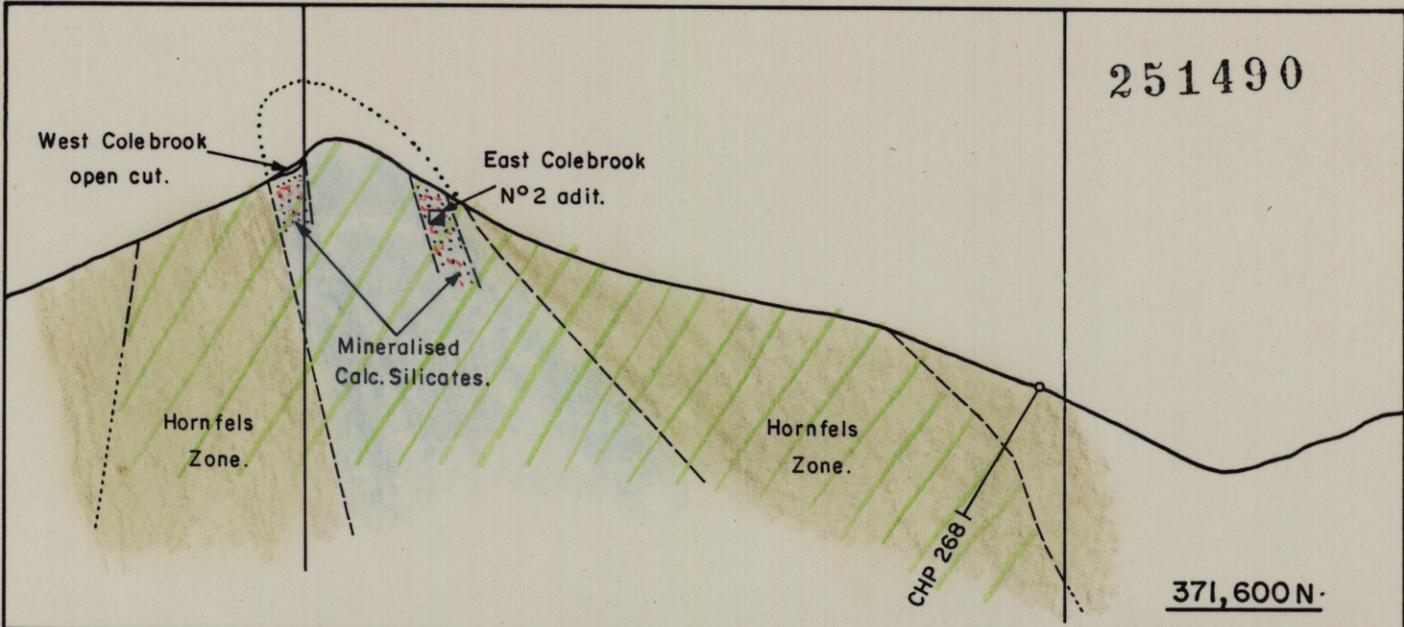

E-2	
PROJECT: E.L. 1/62 - MT. BLACK	
STACKED CROSS SECTIONS ALONG COLEBROOK RIDGE	
Compiled: I. Mc D. Date: 10-12-'84	PLAN NO A4-504
Drawn: R. J. R. Scale: 1:5000	-0347