



533

251533

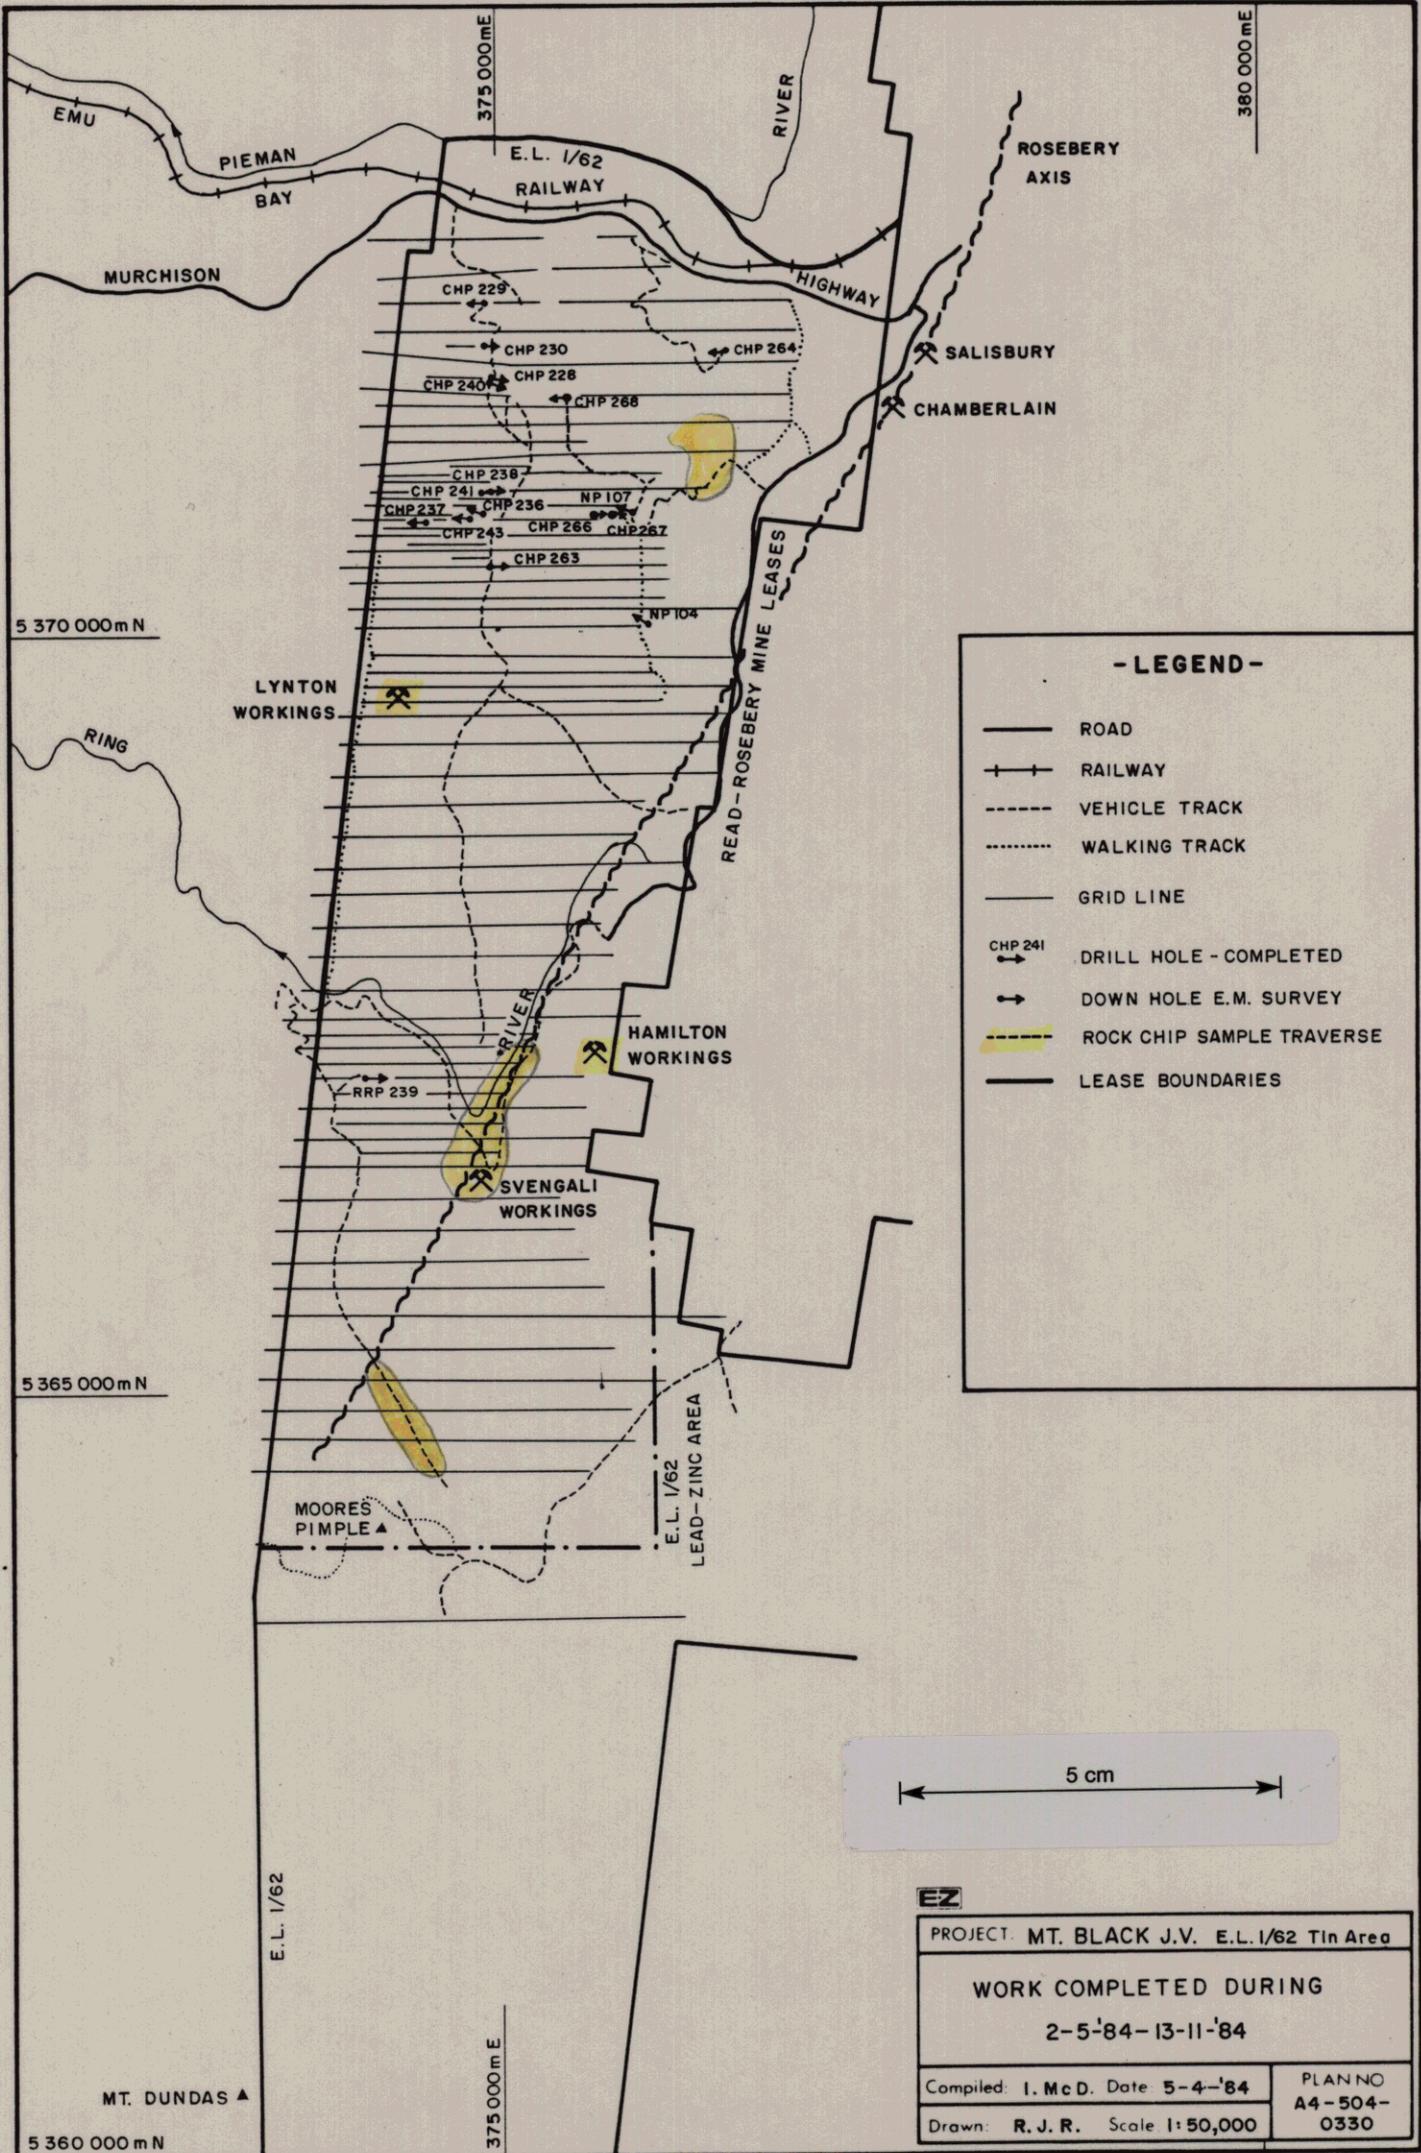

- LEGEND -

- ROAD
- + + RAILWAY
- - - VEHICLE TRACK
- WALKING TRACK
- GRID LINE
- CHP 241
→ DRILL HOLE - COMPLETED
- DOWN HOLE E.M. SURVEY
- ROCK CHIP SAMPLE TRAVERSE
- LEASE BOUNDARIES

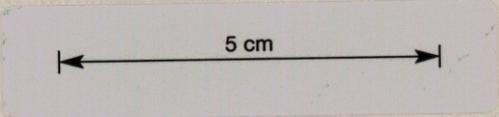

EZ	
PROJECT: MT. BLACK J.V. E.L. 1/62 Tin Area	
WORK COMPLETED DURING 2-5-'84 - 13-11-'84	
Compiled: I. McD. Date 5-4-'84	PLAN NO A4-504-0330
Drawn: R. J. R. Scale 1:50,000	