


SOUTH - EAST

NORTH - WEST

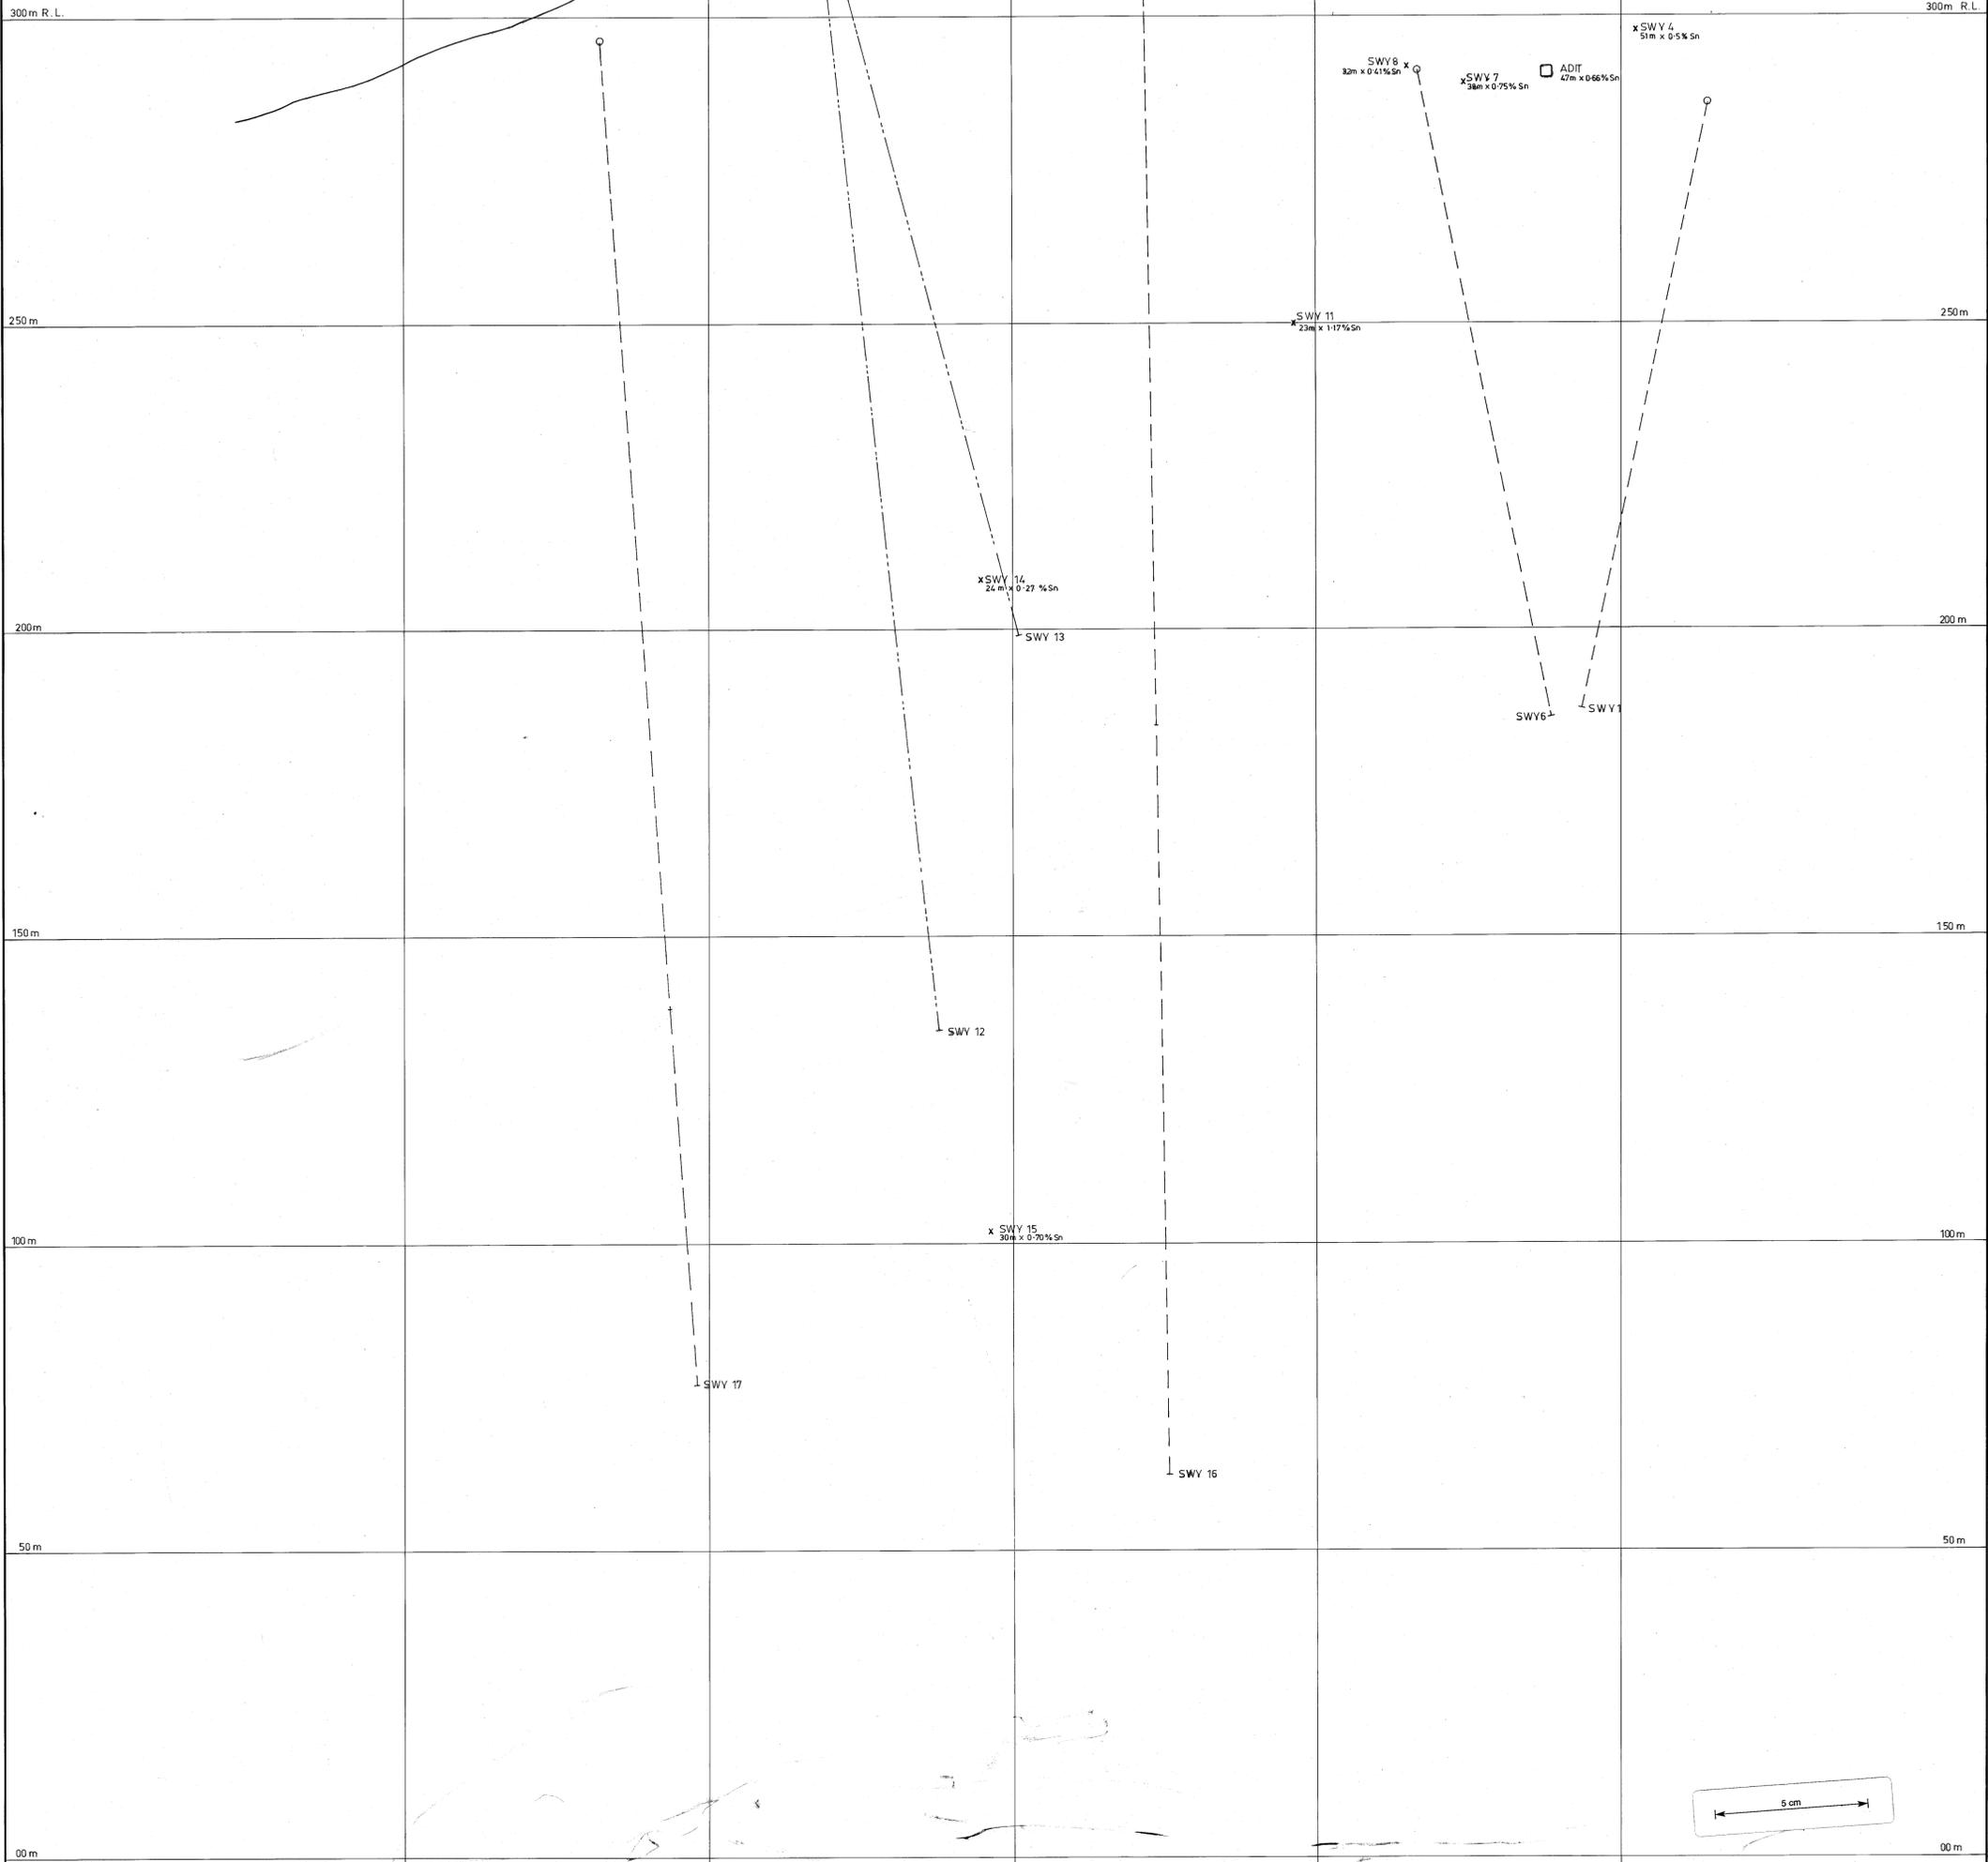

--- D.D.H. DRILLED N.E. OF  
(in front) MINERALISATION.

--- D.D.H. DRILLED S.W. OF  
(behind) MINERALISATION.

<b>RENISON LIMITED</b>	
<b>SWEENEY'S MINE</b>	
<b>LONGITUDINAL PROJECTION</b>	
LOOKING S.W.	
GEOLOGIST : K. WELLS	SCALE 1: 500 METRES
DRAUGHTSMAN : J. MATTHEWS	10 0 10 20
DATE : NOV. '77	
REVISIONS :	DRAWING No.

1:500  
SWEENEY'S  
LONGITUDINAL  
PROJECTION (NORTH)

94  
85 - 2426  
Heemskerk's Mine Area  
(Sweeney's Mine)  
(E.L. 11/76 & S.P.L. 129)

ORIGINAL  
1:500