

1:1,000

BEATRICE GRID

TCR 94-3581
TINDALL PROJECT
BL 9/66 10/69 14/71 41/71

COMPOSITE LINE
PROFILE-LINE 16N
DDH MS 1

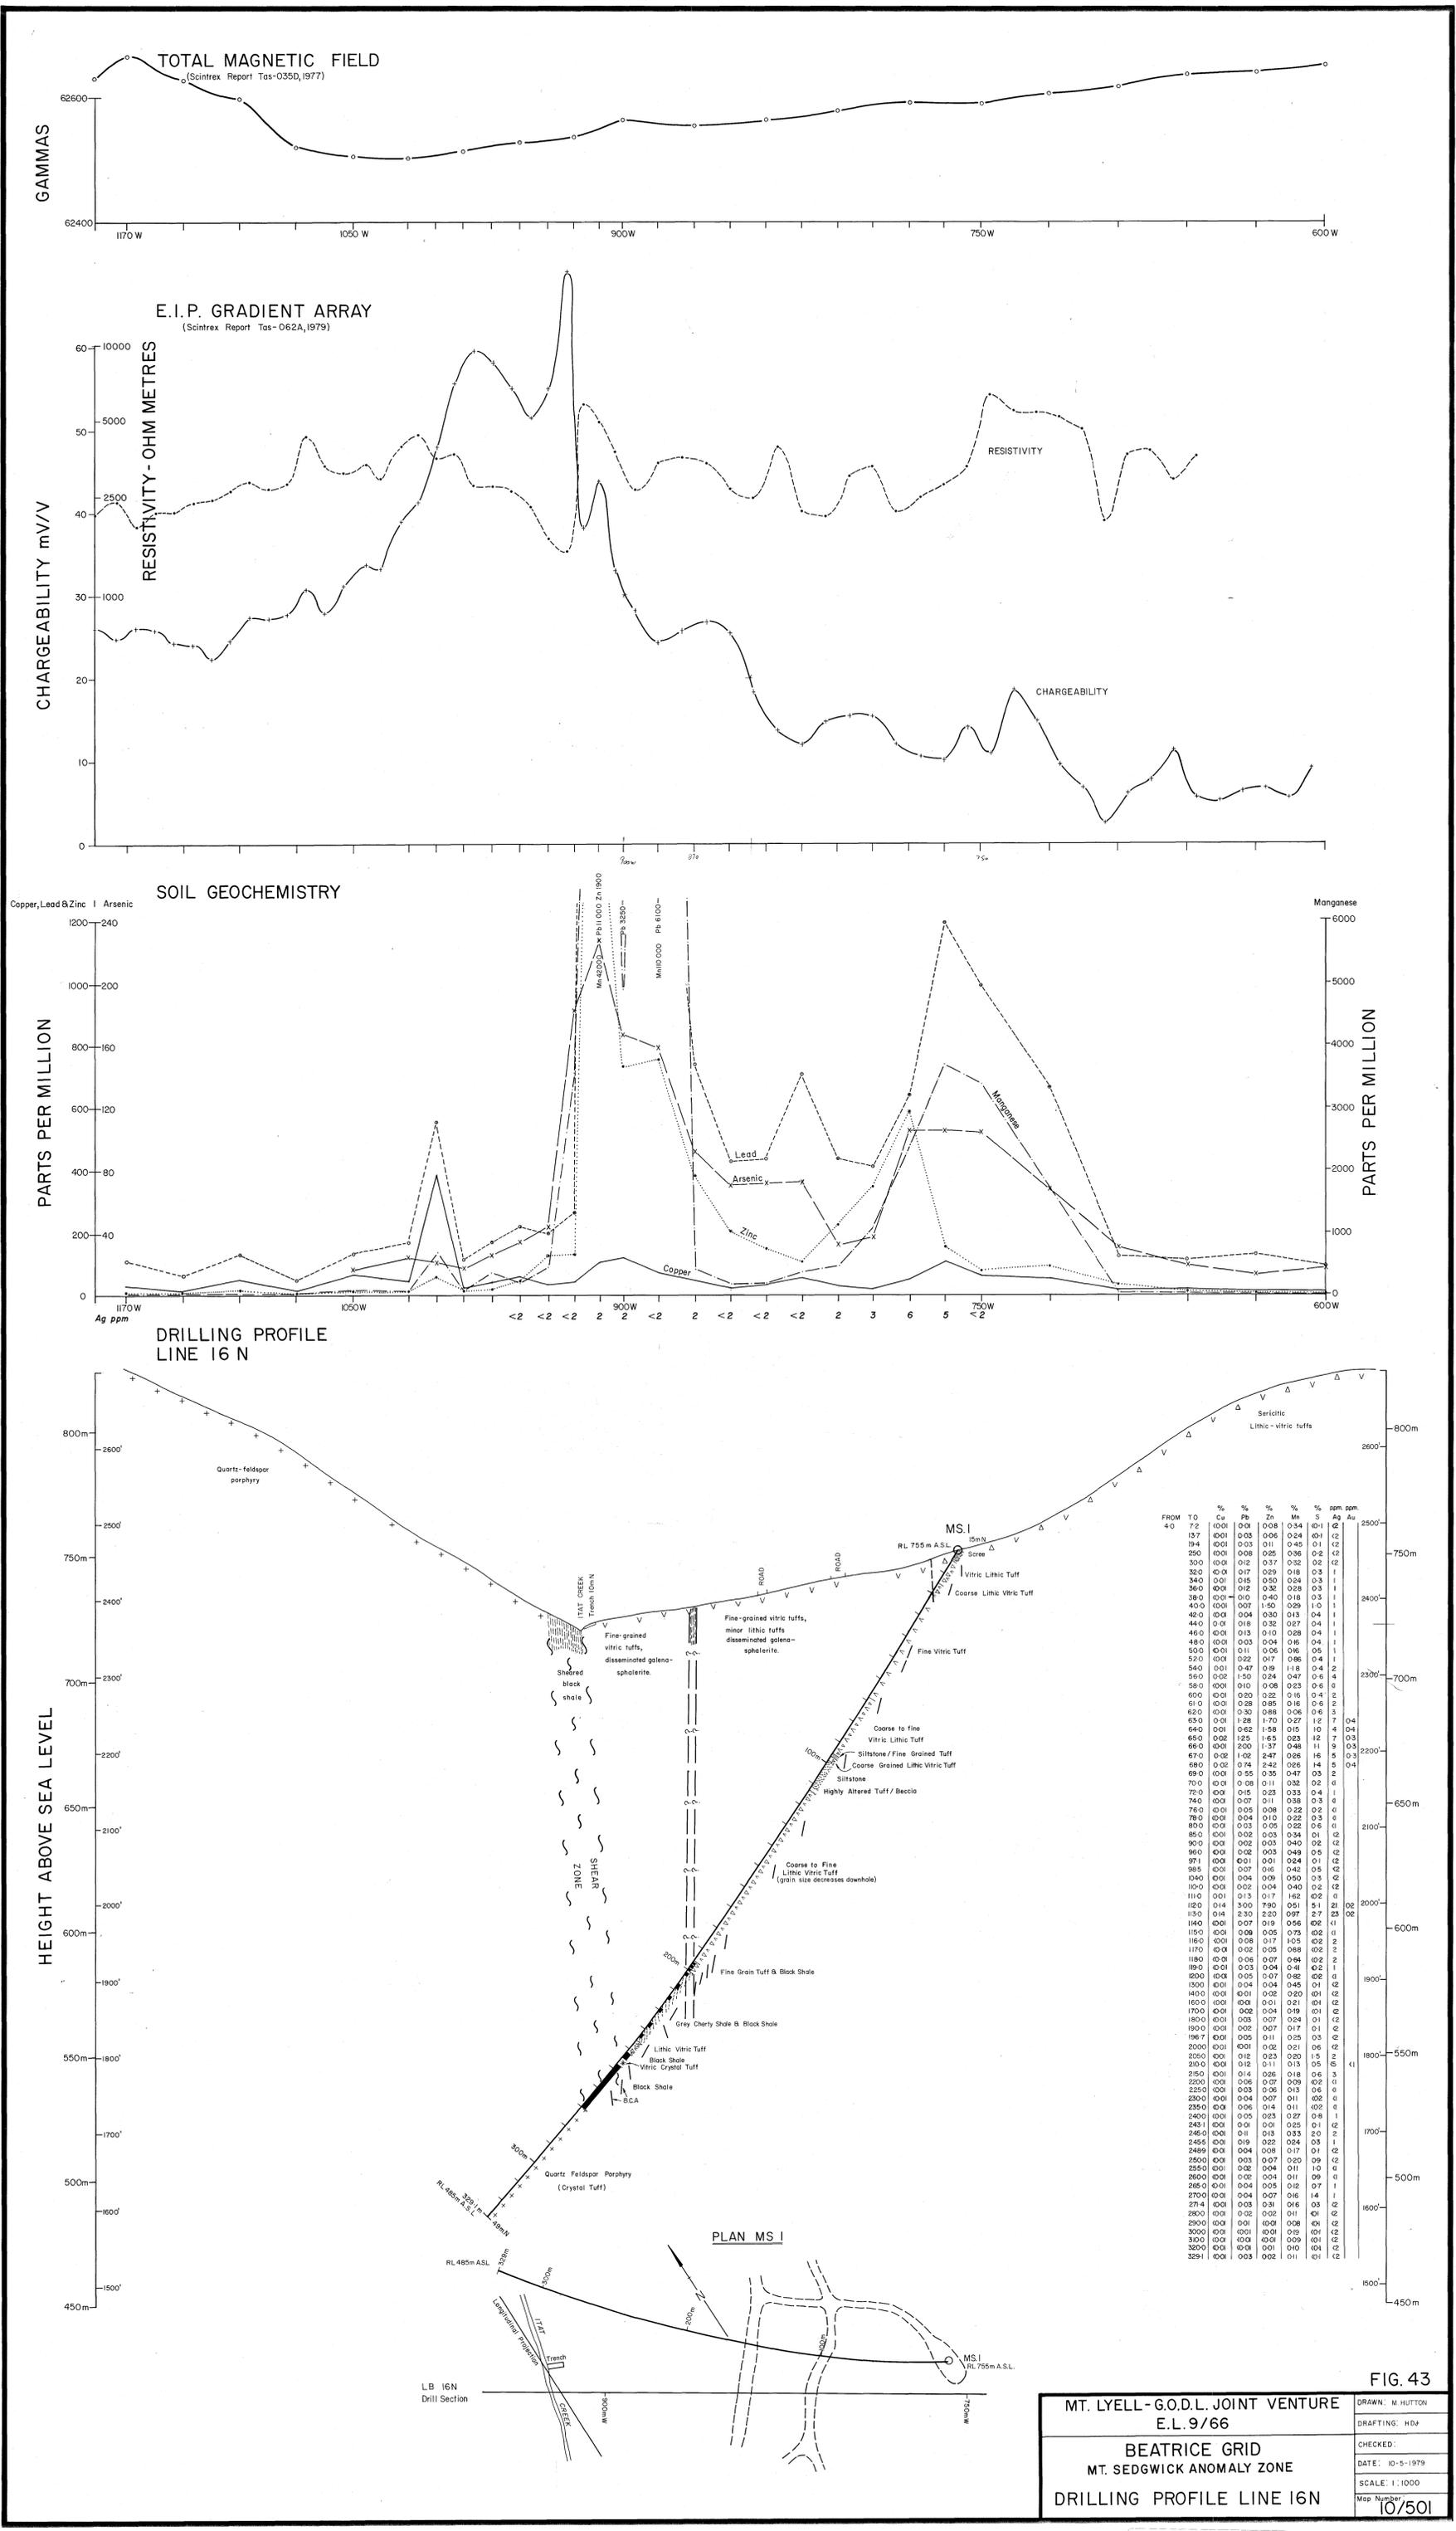


FIG. 43

MT. LYELL - G.O.D.L. JOINT VENTURE
E.L. 9/66

BEATRICE GRID
MT. SEDGWICK ANOMALY ZONE

DRILLING PROFILE LINE 16N

DRAWN: M. HUTTON
DRAFTING: HDJ
CHECKED:
DATE: 10-5-1979
SCALE: 1:1000
Map Number: 10/501

