

1:1,000

BEATRICE GRID

TCR 94-3581  
TYNDALL PROJECT  
EL 9/66 10/69 14/71 41/71

COMPOSITE DRILL  
SECTIONS  
MS 2; MS 3

DRILLING PROFILE  
D.D.H. MS 3  
(True section)

HEIGHT ABOVE SEA LEVEL

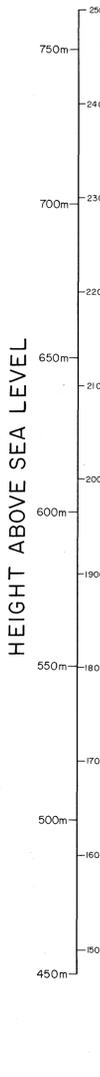


Table with columns: FROM TO, %, Cu, Pb, Zn, Ag, ppm, %, Mn, S. Contains analytical data for MS 3.


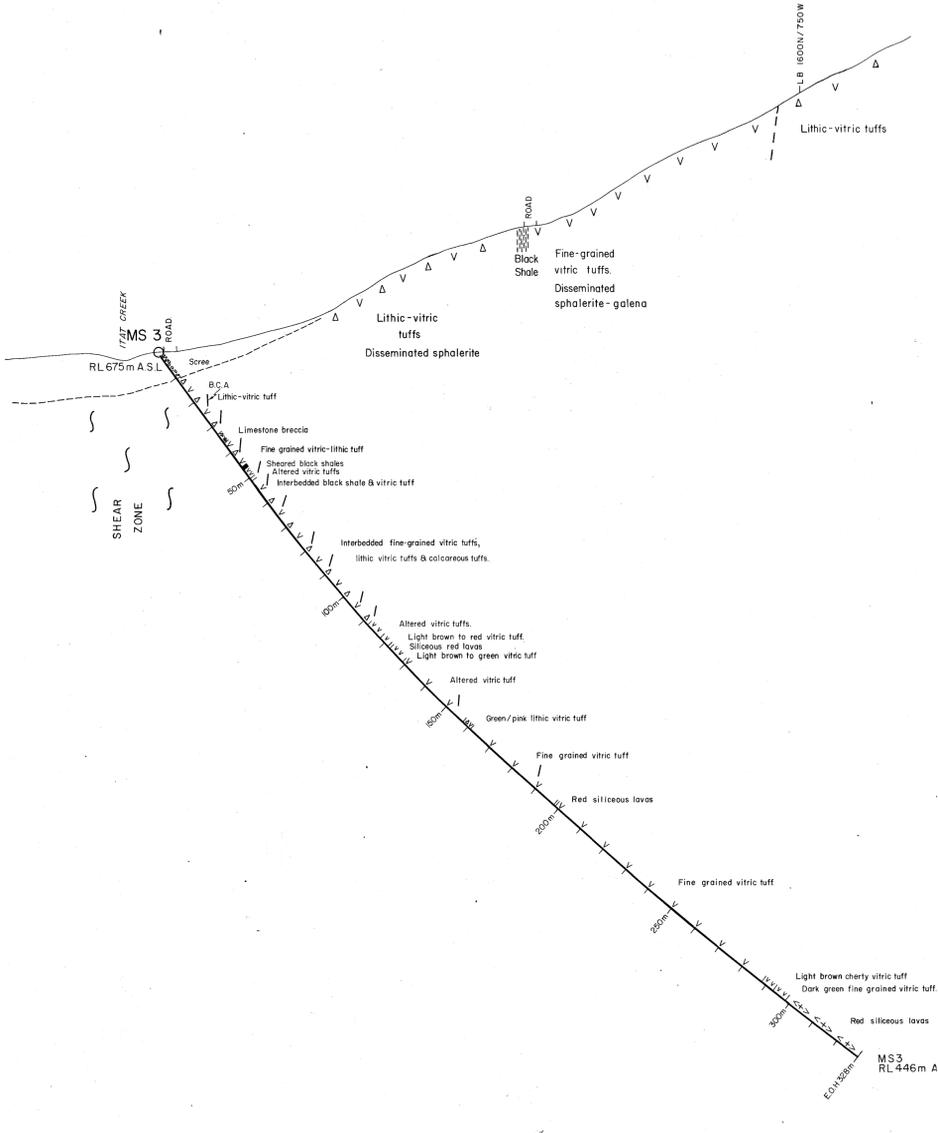


Table with columns: FROM TO, %, Cu, Pb, Zn, Ag, ppm, %, Mn, S. Contains analytical data for MS 3.

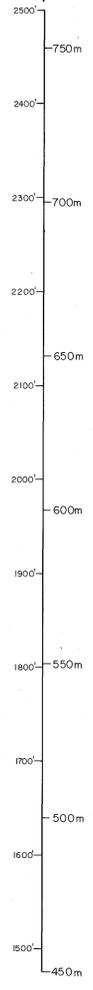

DRILLING PROFILE  
D.D.H. MS 2  
(True section)

HEIGHT ABOVE SEA LEVEL

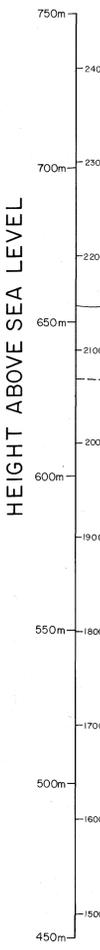


Table with columns: FROM TO, %, Cu, Pb, Zn, Ag, ppm, %, Mn, S. Contains analytical data for MS 2.


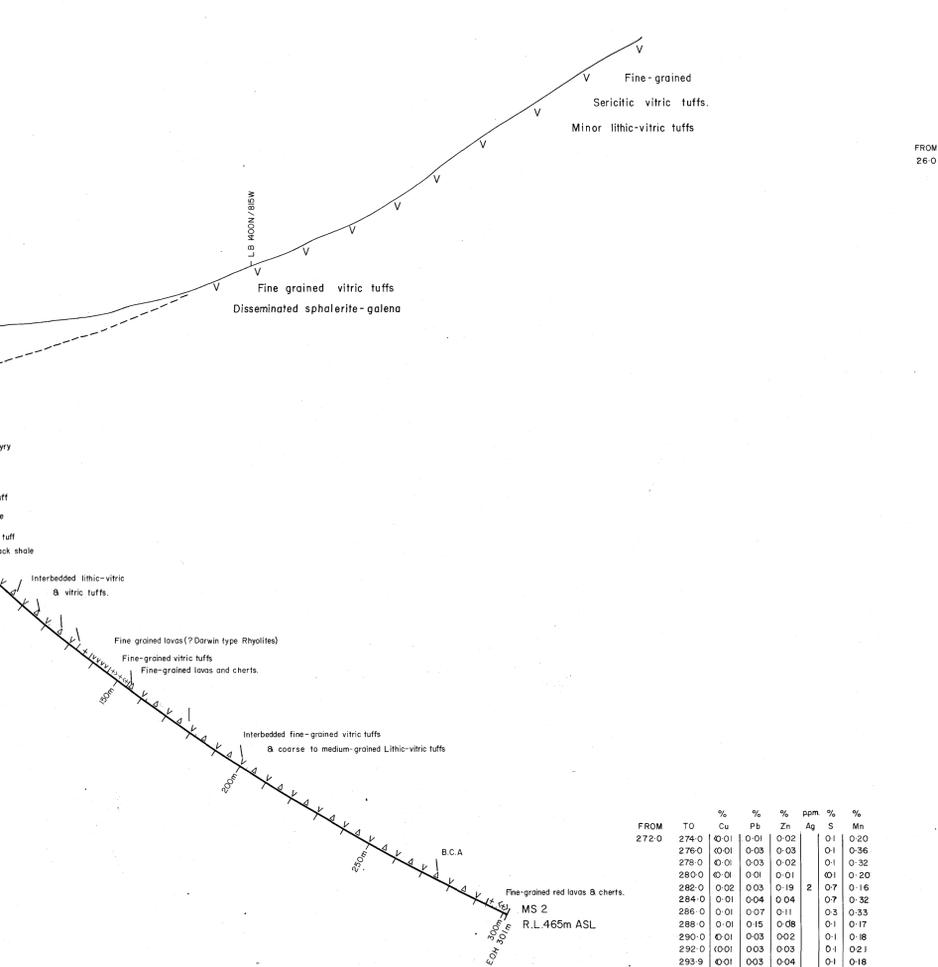


Table with columns: FROM TO, %, Cu, Pb, Zn, Ag, ppm, %, Mn, S. Contains analytical data for MS 2.

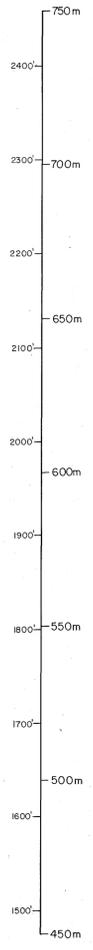

PLAN

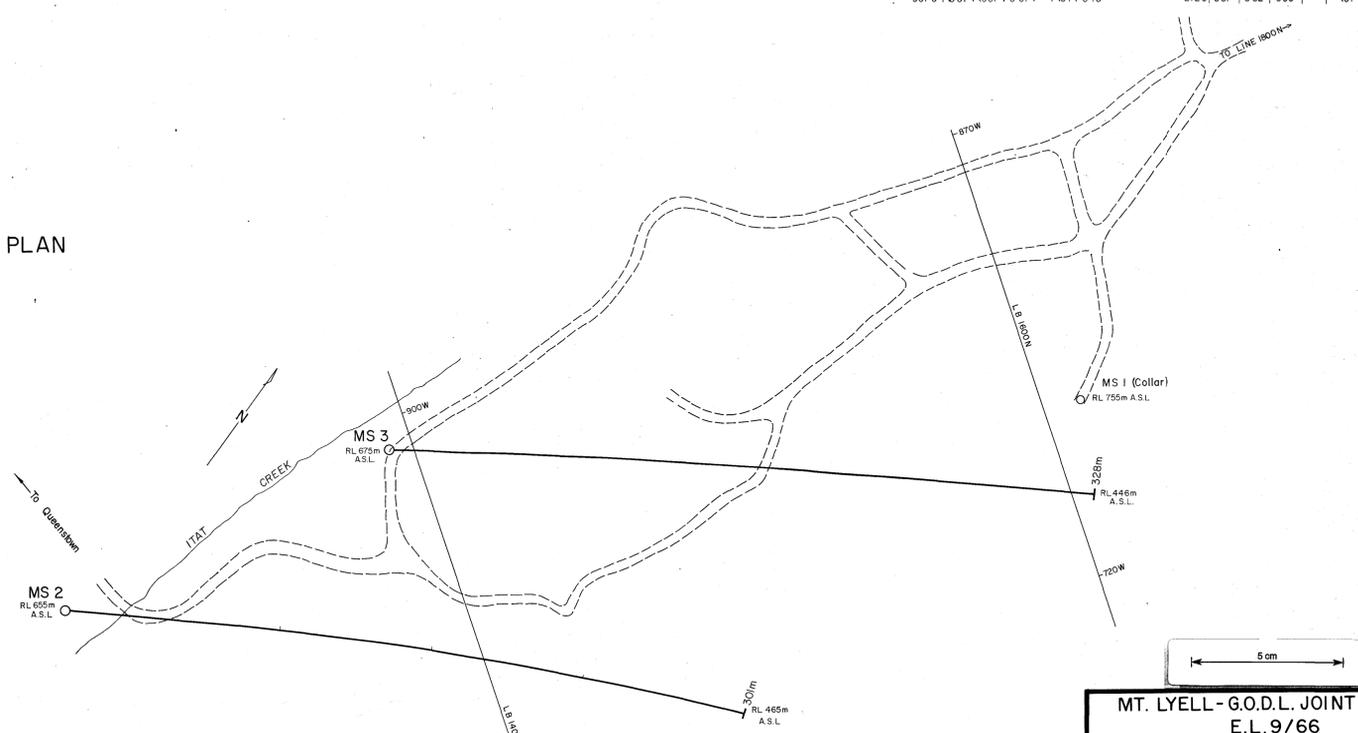


FIG. 44

MT. LYELL-G.O.D.L. JOINT VENTURE  
E.L. 9/66  
BEATRICE GRID  
MT. SEDGWICK ANOMALY ZONE  
DRILLING PROFILES  
D.D.H. - MS 2 & 3

DRAWN: M. HUTTON  
DRAFTING: H. D. +  
CHECKED:  
DATE: 1-6-1979  
SCALE: 1:1000  
Map Number: 10/505