
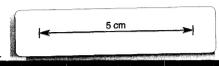
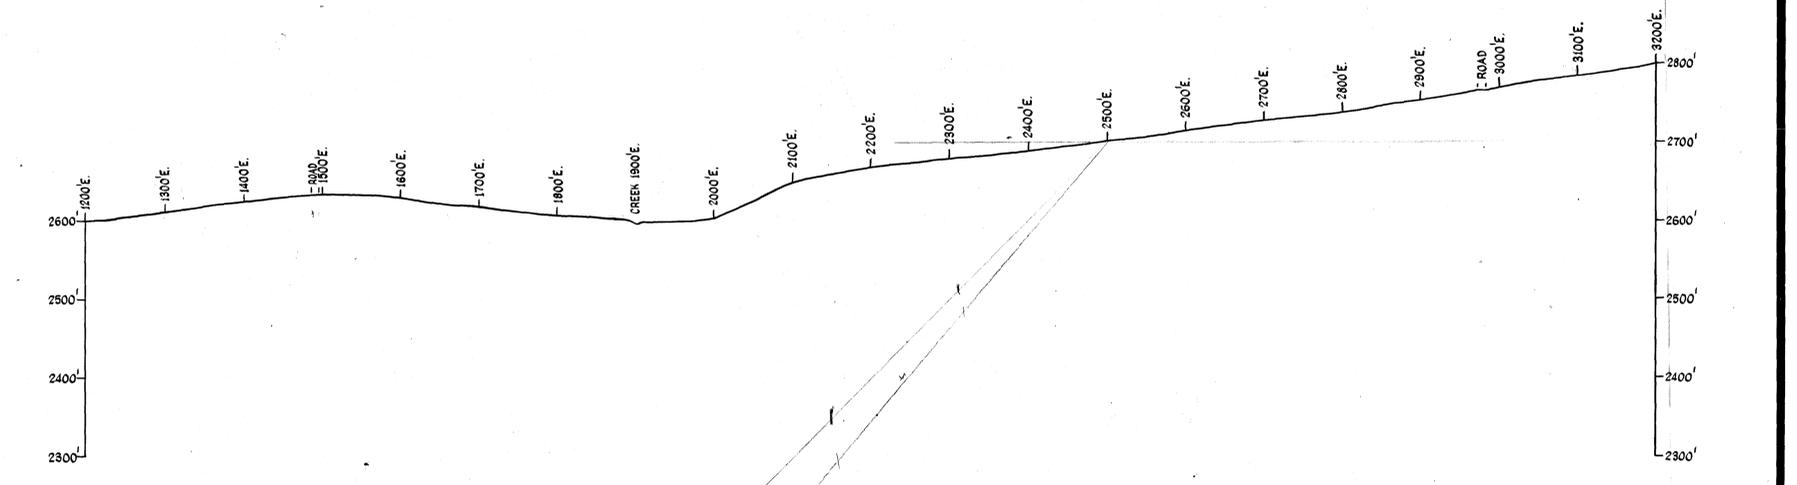
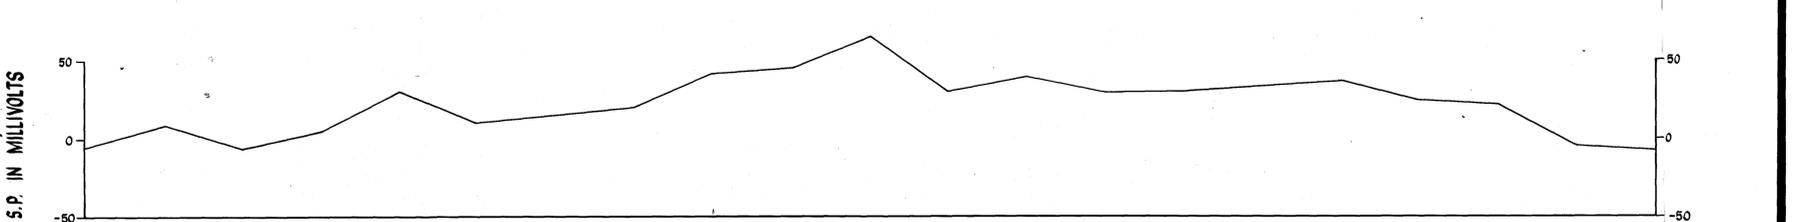
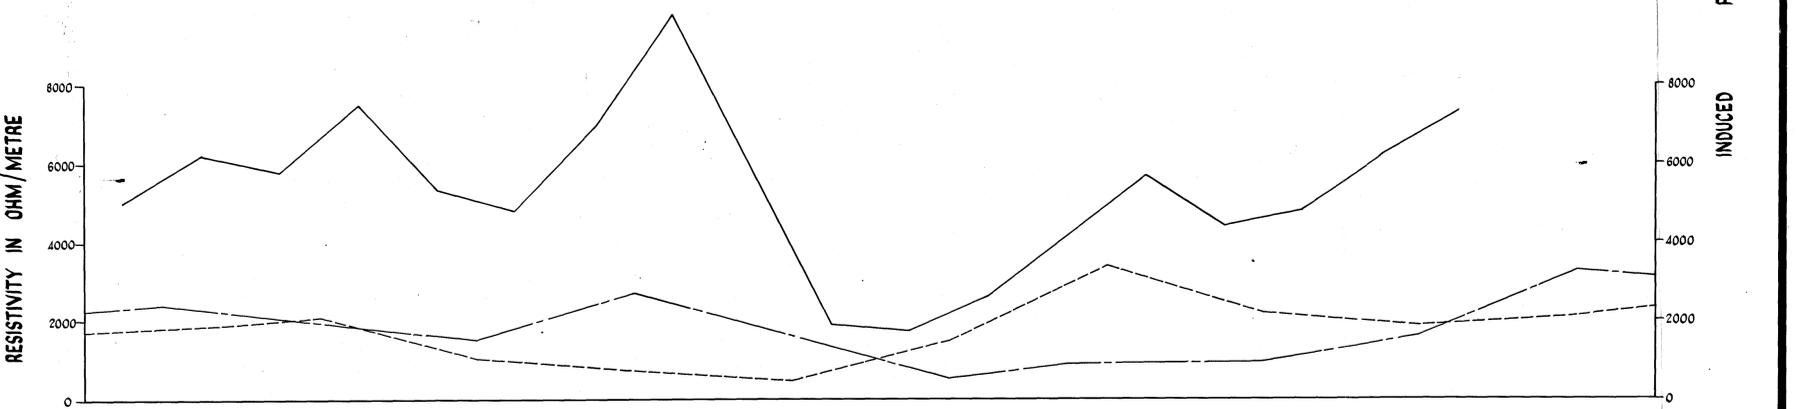


1:1200

RED HILLS

COMPOSITE LINE PROFILE LINE BS

TCR 94-3581
TYNDALL PROJECT
EL 9/66 10/69 14/71 41/71

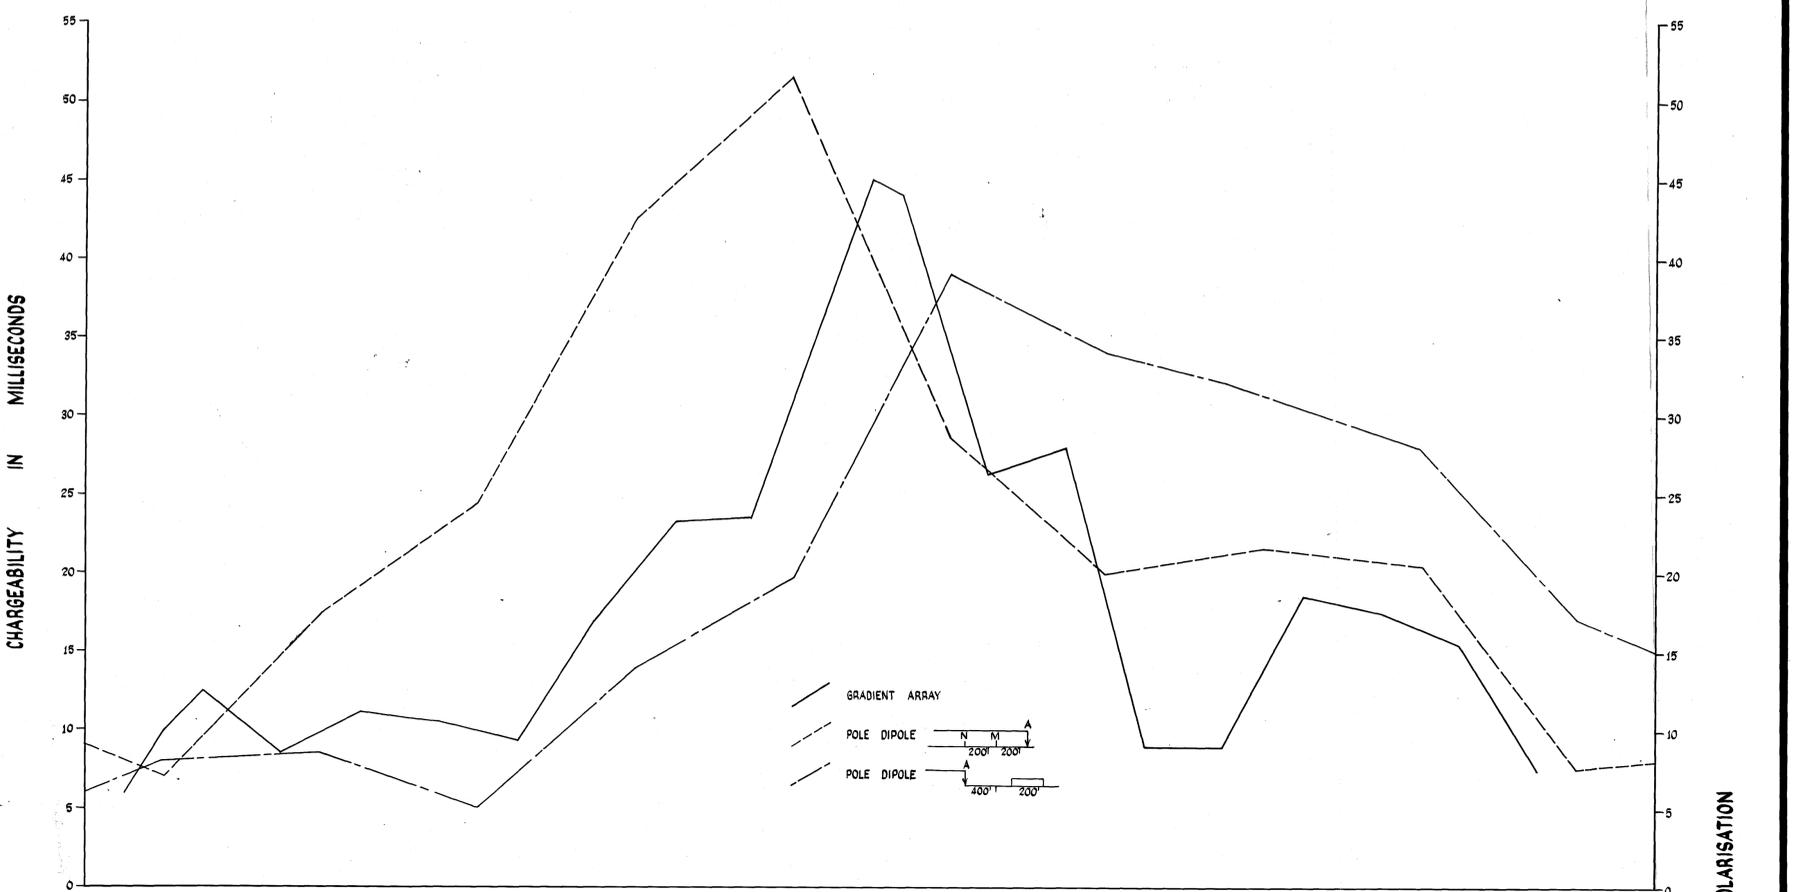

THE CONSOLIDATED SYNDICATE
 MT. TYNDALL AREA E.L. 9/66
 RED HILLS - LINE BS.
 GEOPHYSICAL AND DRILLING RESULTS

DRAWN: R.G. WILSON.
 TRACED: R.G. WILSON.
 CHECKED:
 DATE: 19 11 74
 SCALE: 1:1200