
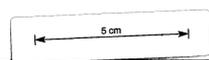
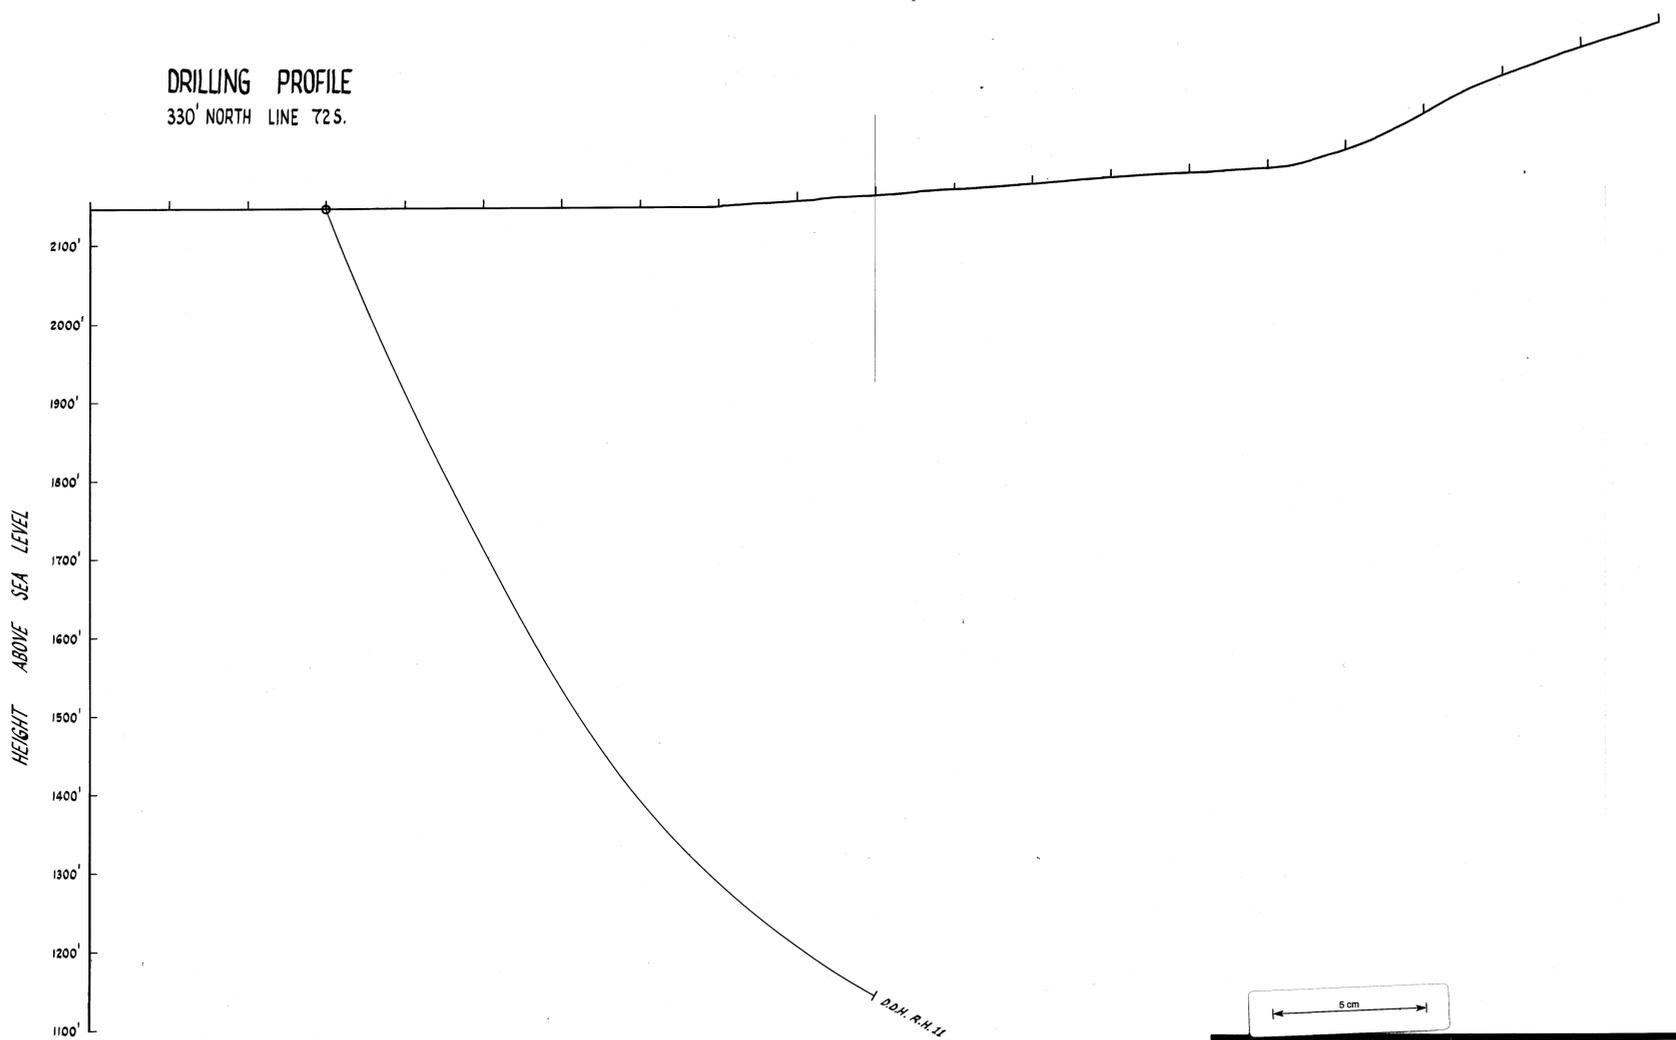
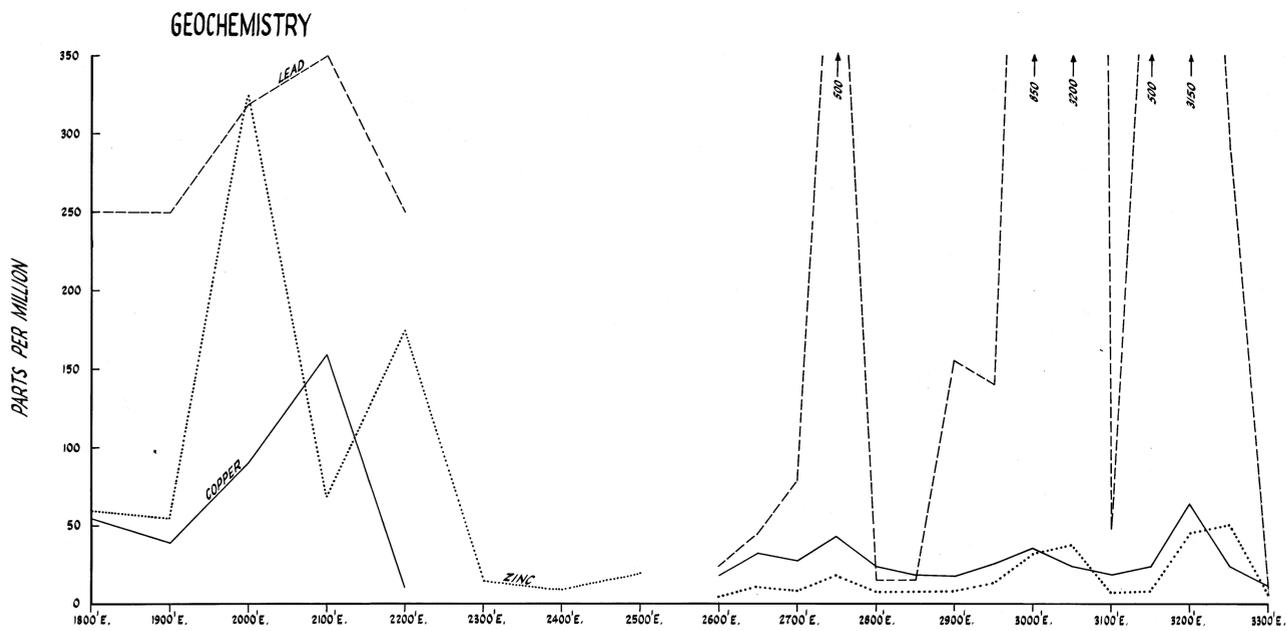
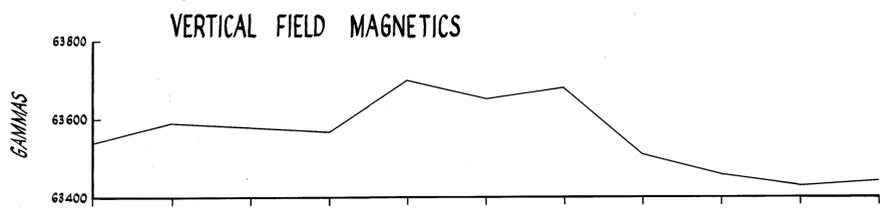


1:1200

# RED HILLS

## COMPOSITE DRILL PROFILE D.D.H. R.H. 11

TCR 94-3581  
TYNDALL PROJECT  
EL 9/66 10/69 14/71 41/71

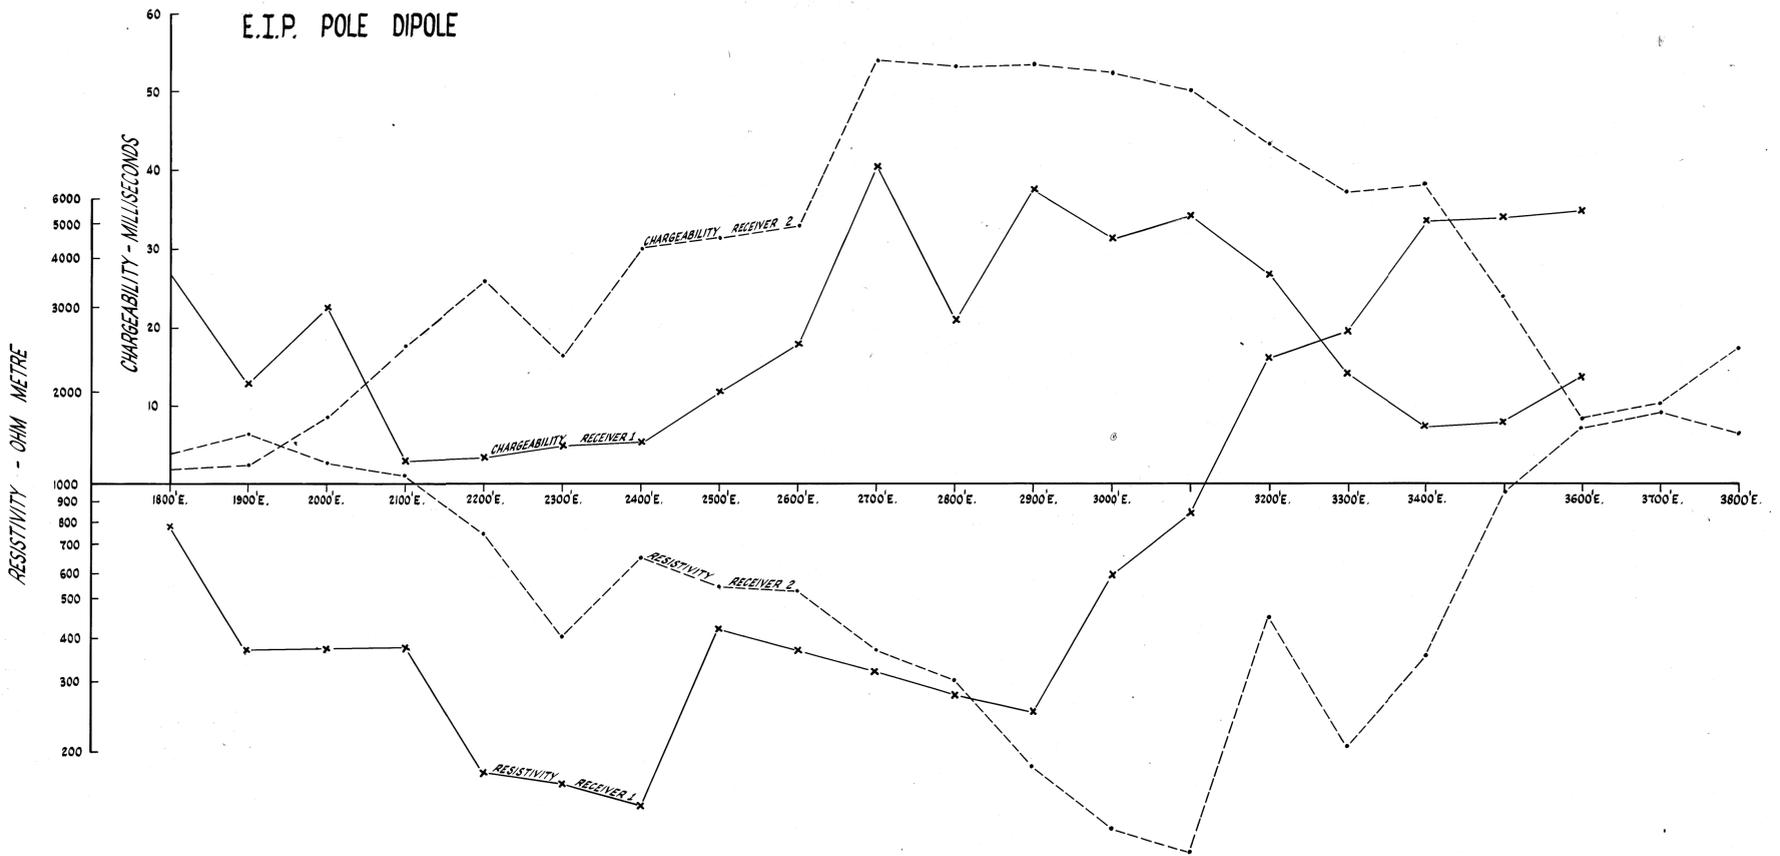

|                            |  |               |
|----------------------------|--|---------------|
| THE CONSOLIDATED SYNDICATE |  | DRAWN         |
| MT. TYNDALL E.L. 9/66      |  | TRACED R.G.W. |
| RED HILLS AREA             |  | CHECKED       |
| LINE 72 S. - R.H. 11       |  | DATE          |
|                            |  | SCALE 1:1200  |