


TCR 94-3581
 TYNDALL PROJECT
 5/5/69 10/69 14/71 41/71

TYNDALL
 SHEET 2

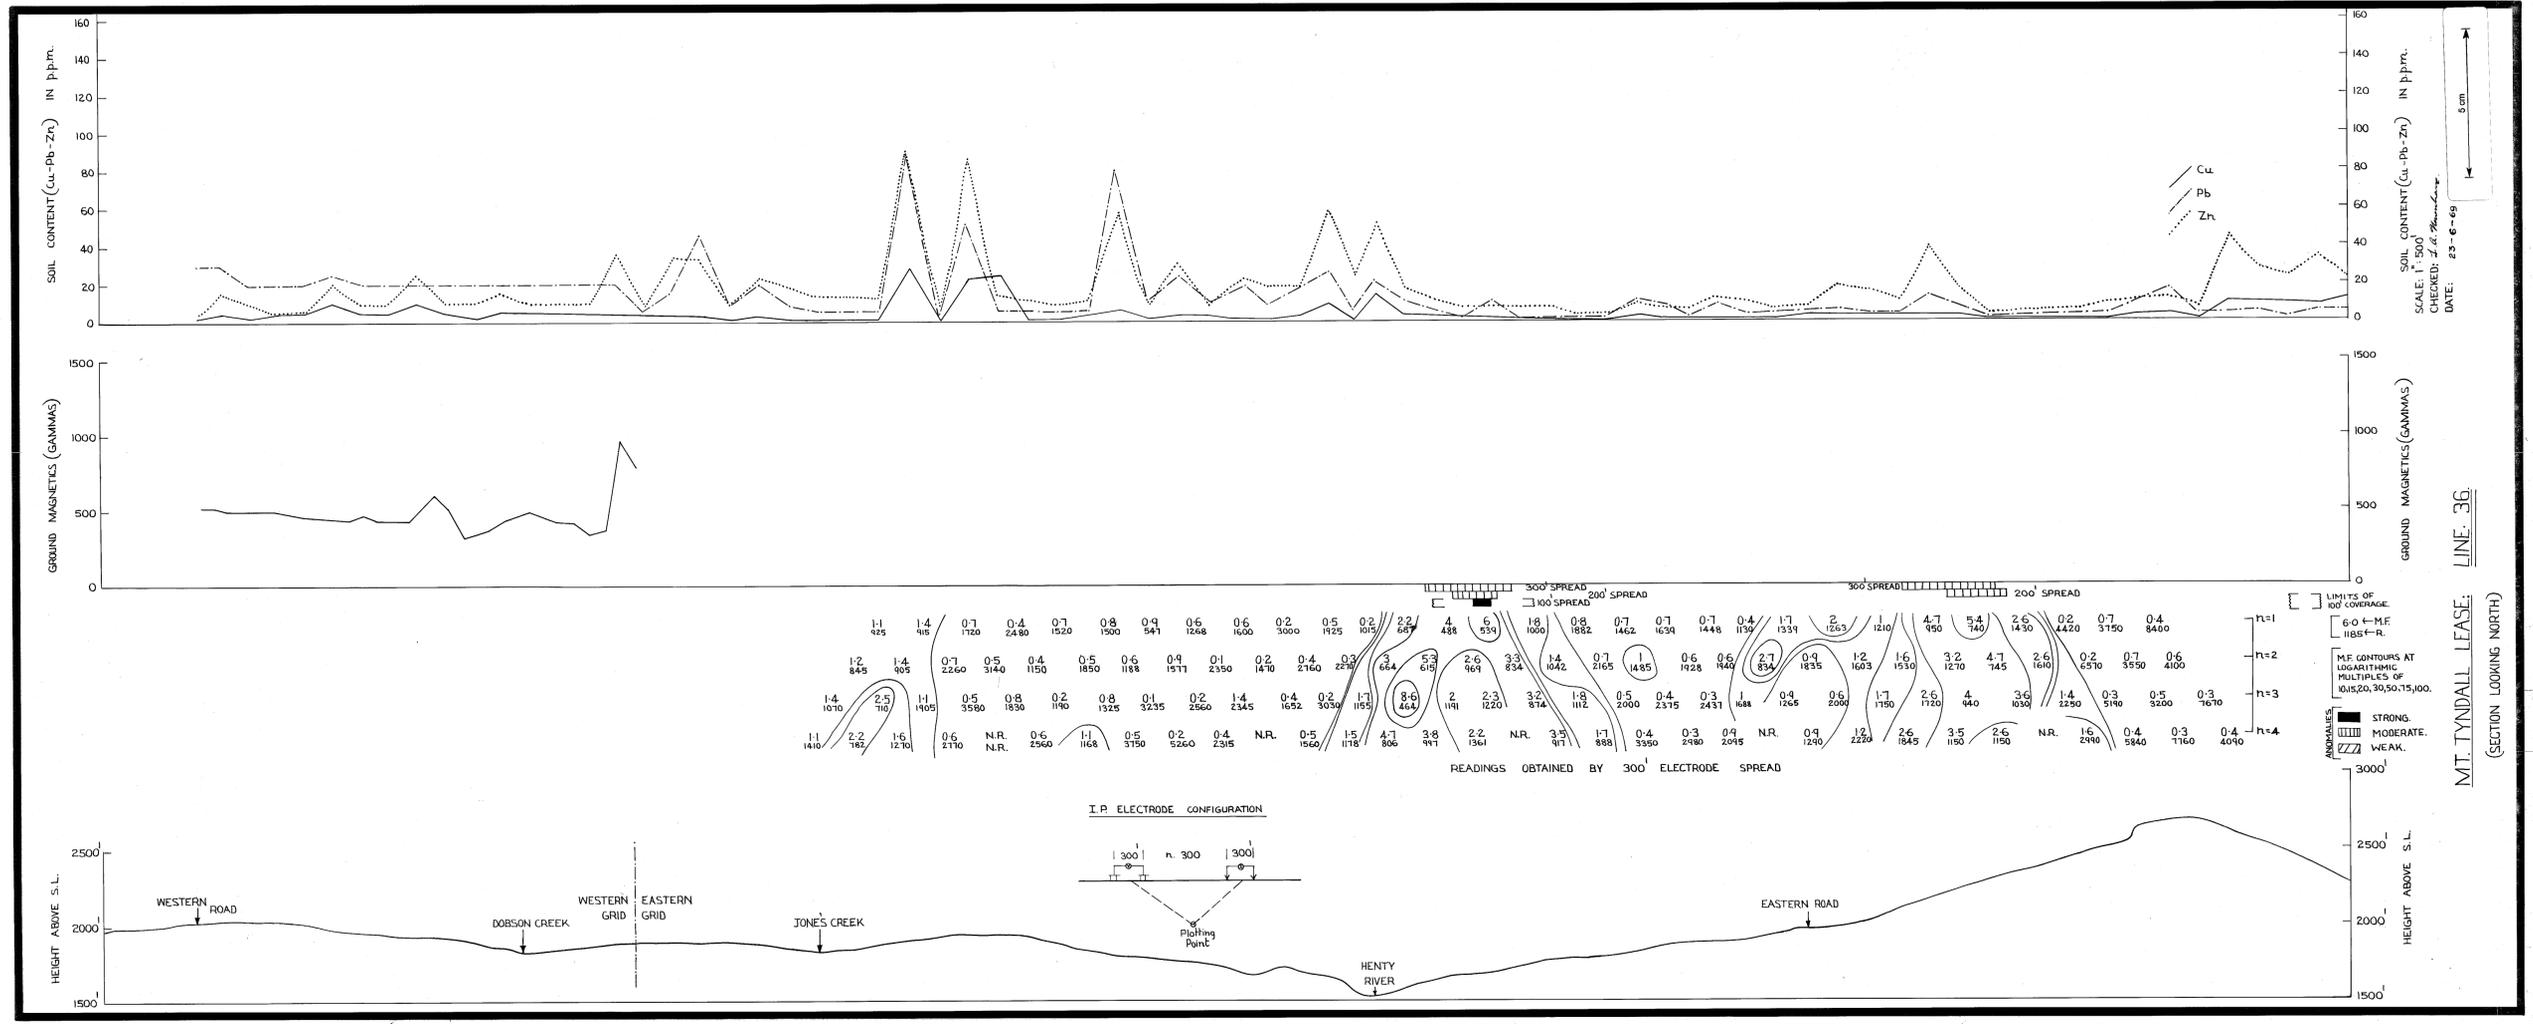

COMPOSITE LINE
 PROFILES

TYNDALL
 LINES
 34, 36