







1:600

SELINA

COMPOSITE LINE  
PROFILE  
LINE 48N; DDH LS3

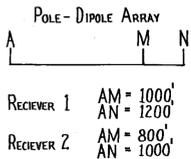

TCR 94-3581  
TYNDALL PROJECT  
EL 9/66 10/69 14/71 41/71

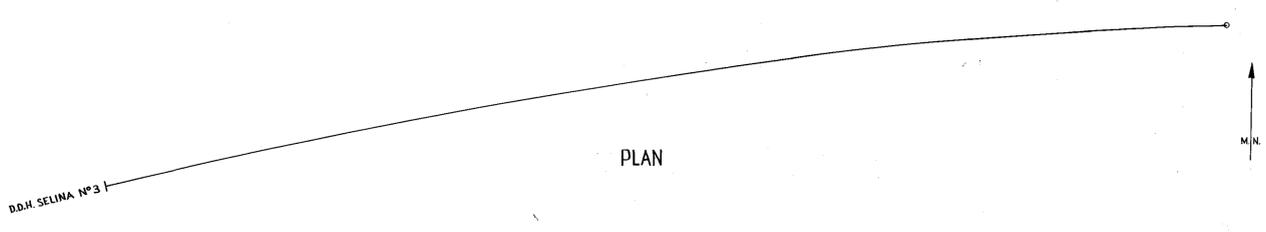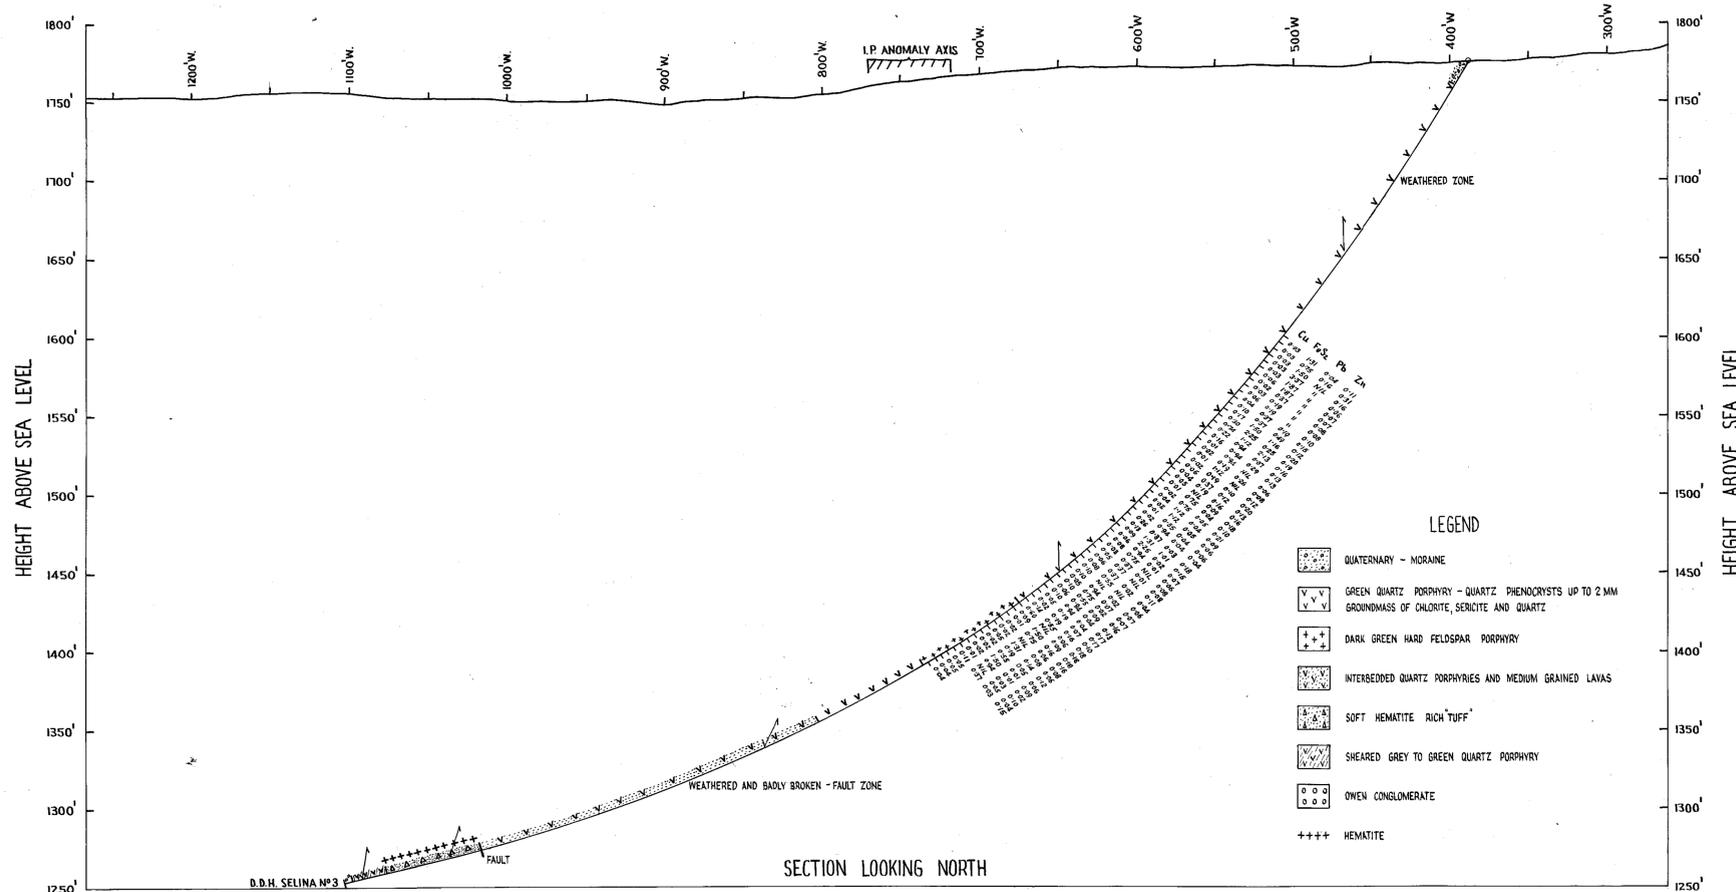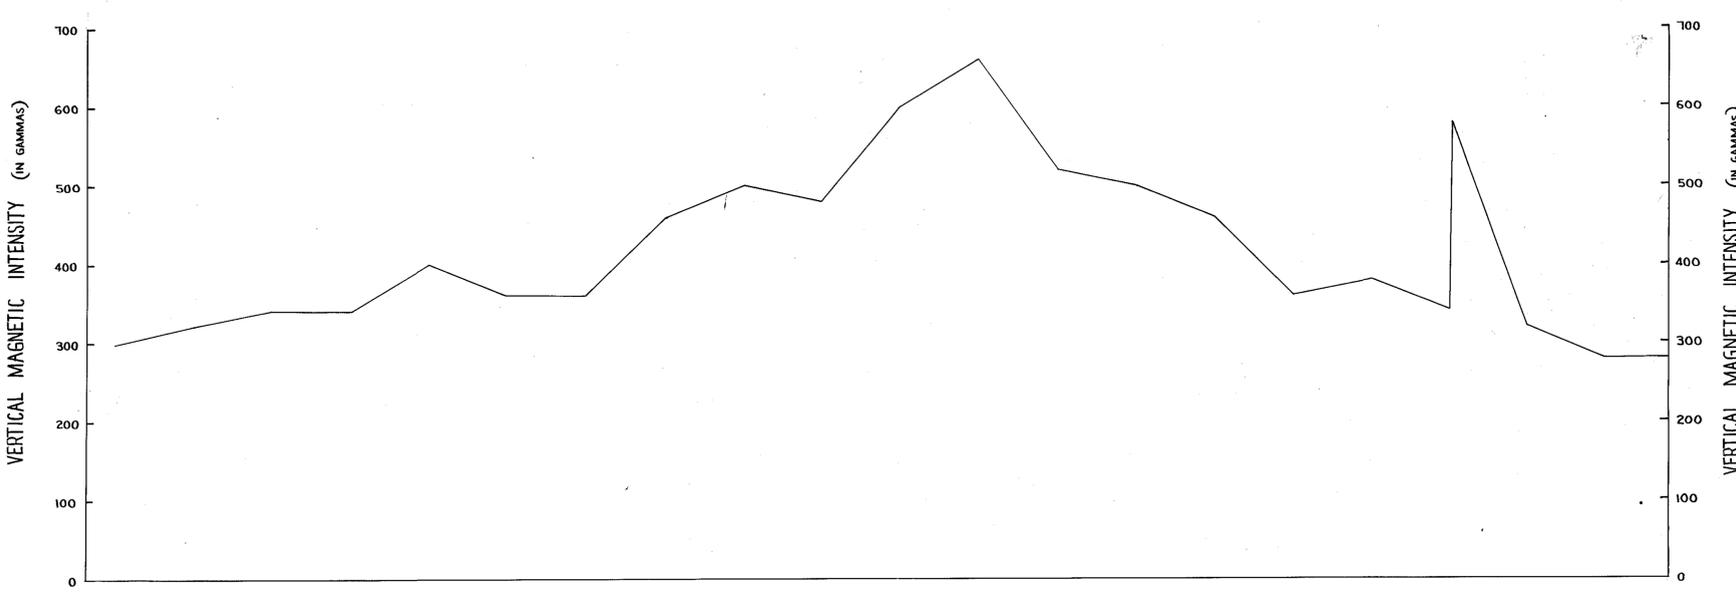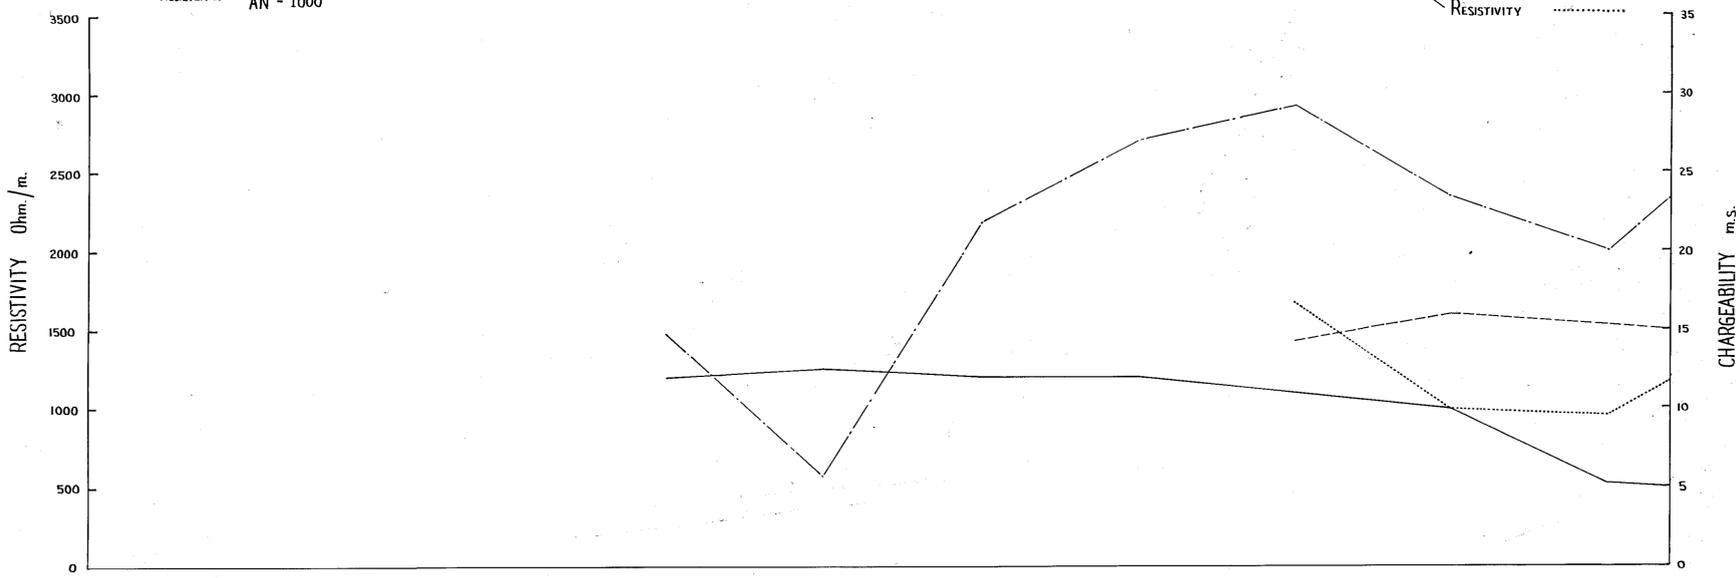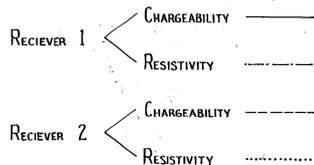

THE CONSOLIDATED SYNDICATE

LAKE SELINA GRID  
LINE 48N.

GEOPHYSICAL GEOCHEMICAL & DRILLING RESULTS.

DRAWN. R.G.W.  
TRACED. R.G.W.  
CHECKED.  
DATE. 10-5-1971  
SCALE. 1" = 50'

