
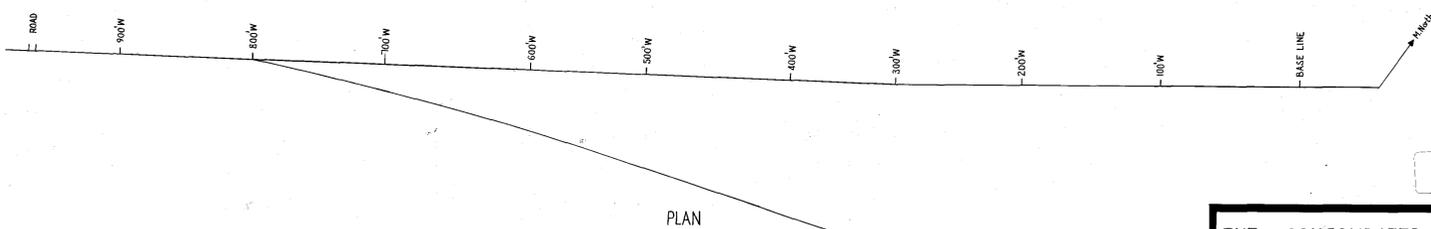
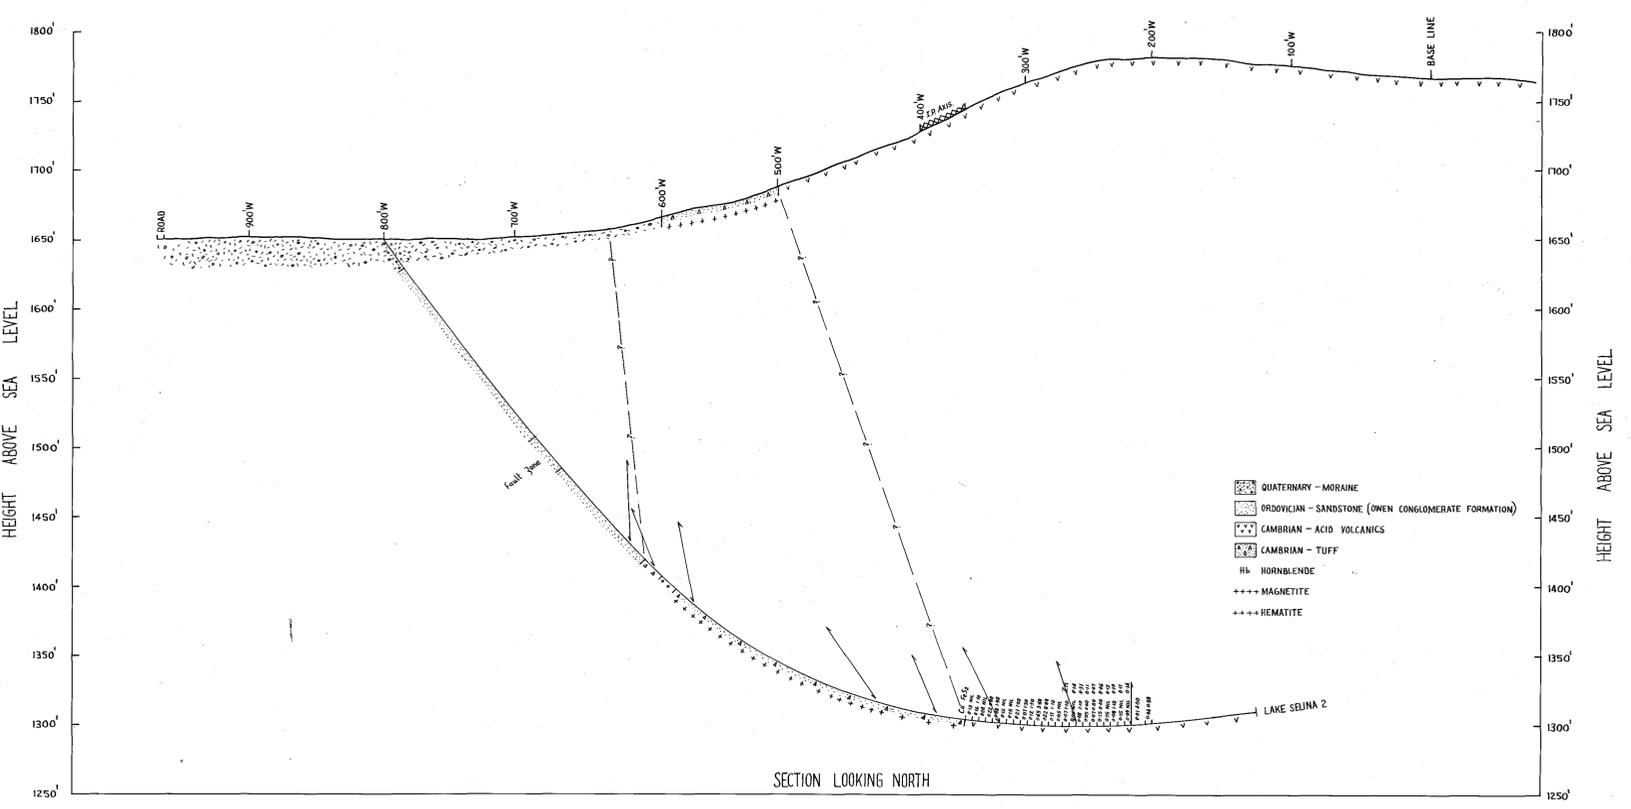
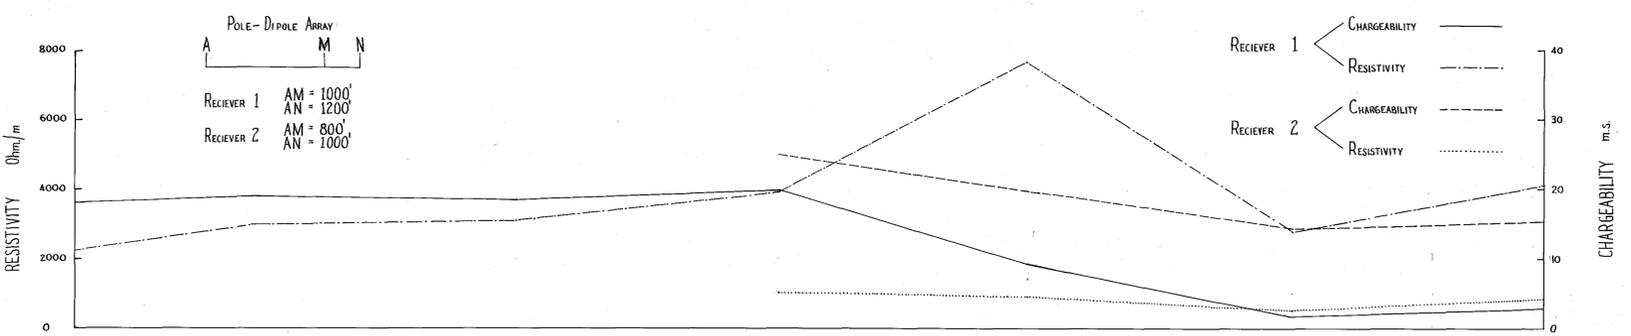
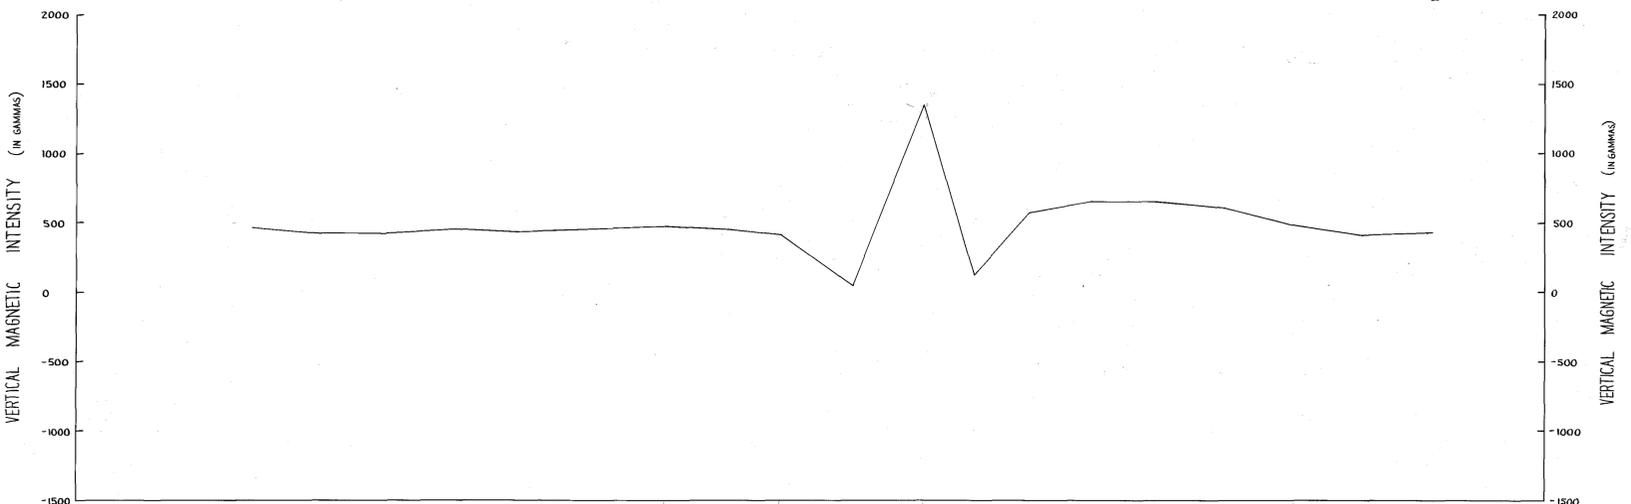


1:600

SELINA

COMPOSITE LINE  
PROFILE  
LINE 64N; DDH LS2

TCR 94-3581  
TYNDALL PROJECT  
EL. 9/66 10/69 14/71 41/71  
272

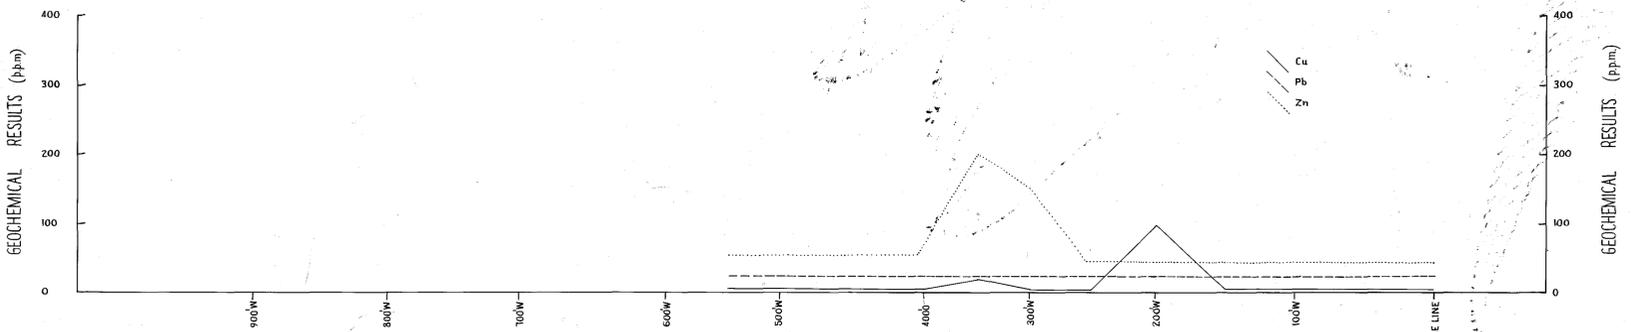

THE CONSOLIDATED SYNDICATE  
LAKE SELINA GRID  
LINE 64N.  
GEOPHYSICAL, GEOCHEMICAL & DRILLING RESULTS.

DRAWN R.G.W.  
TRACED R.G.W.  
CHECKED A.A.N.  
DATE 23-11-70  
SCALE 1" = 50'