
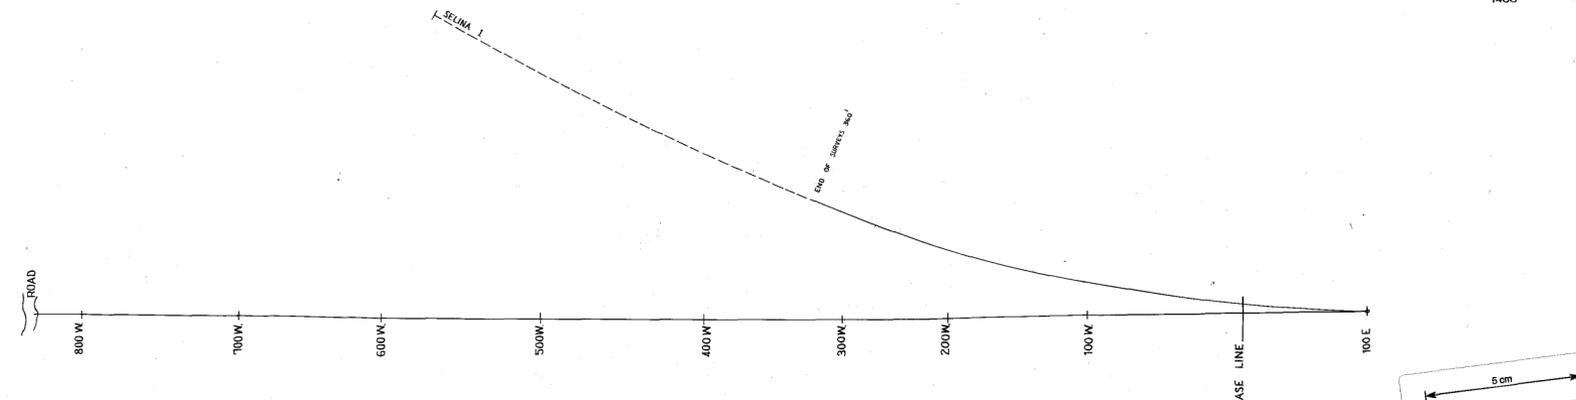
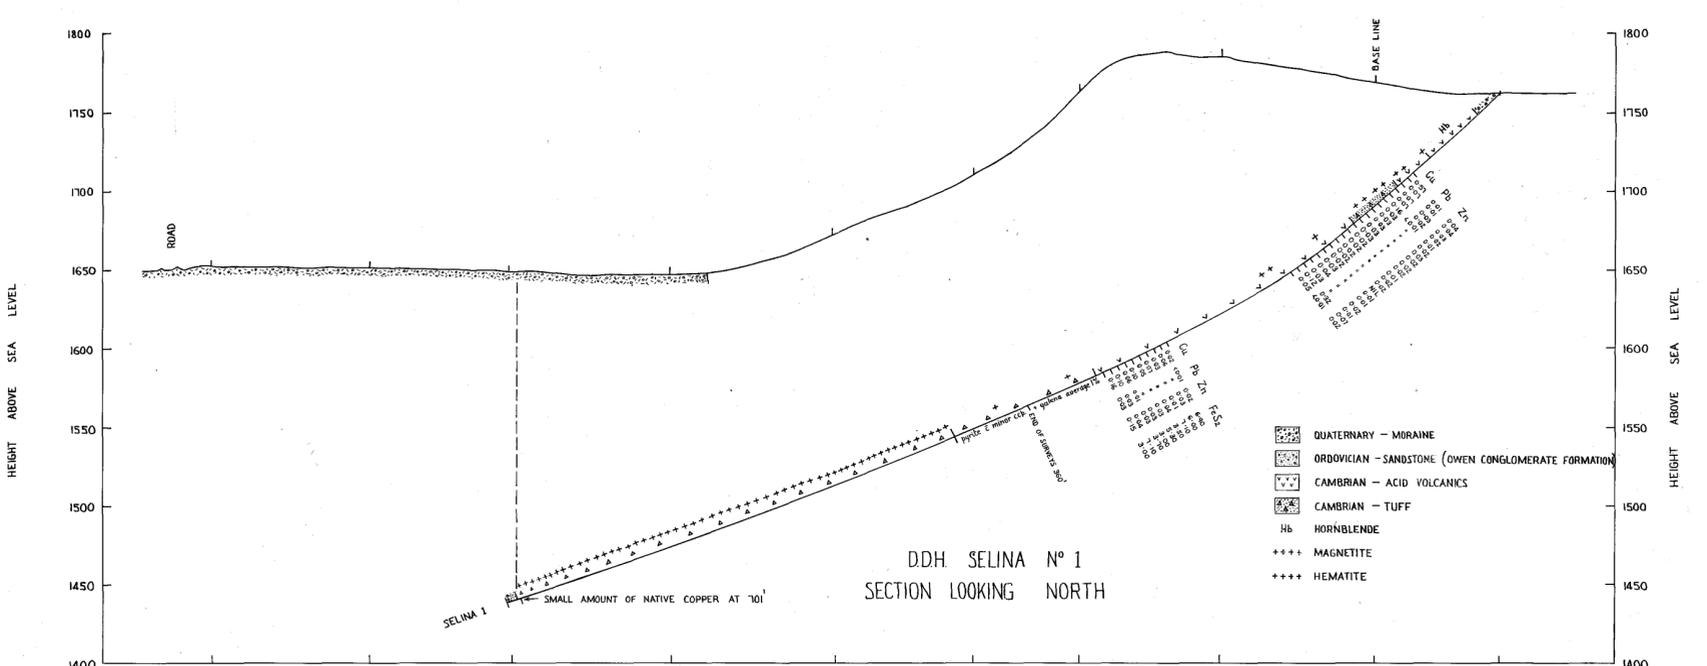
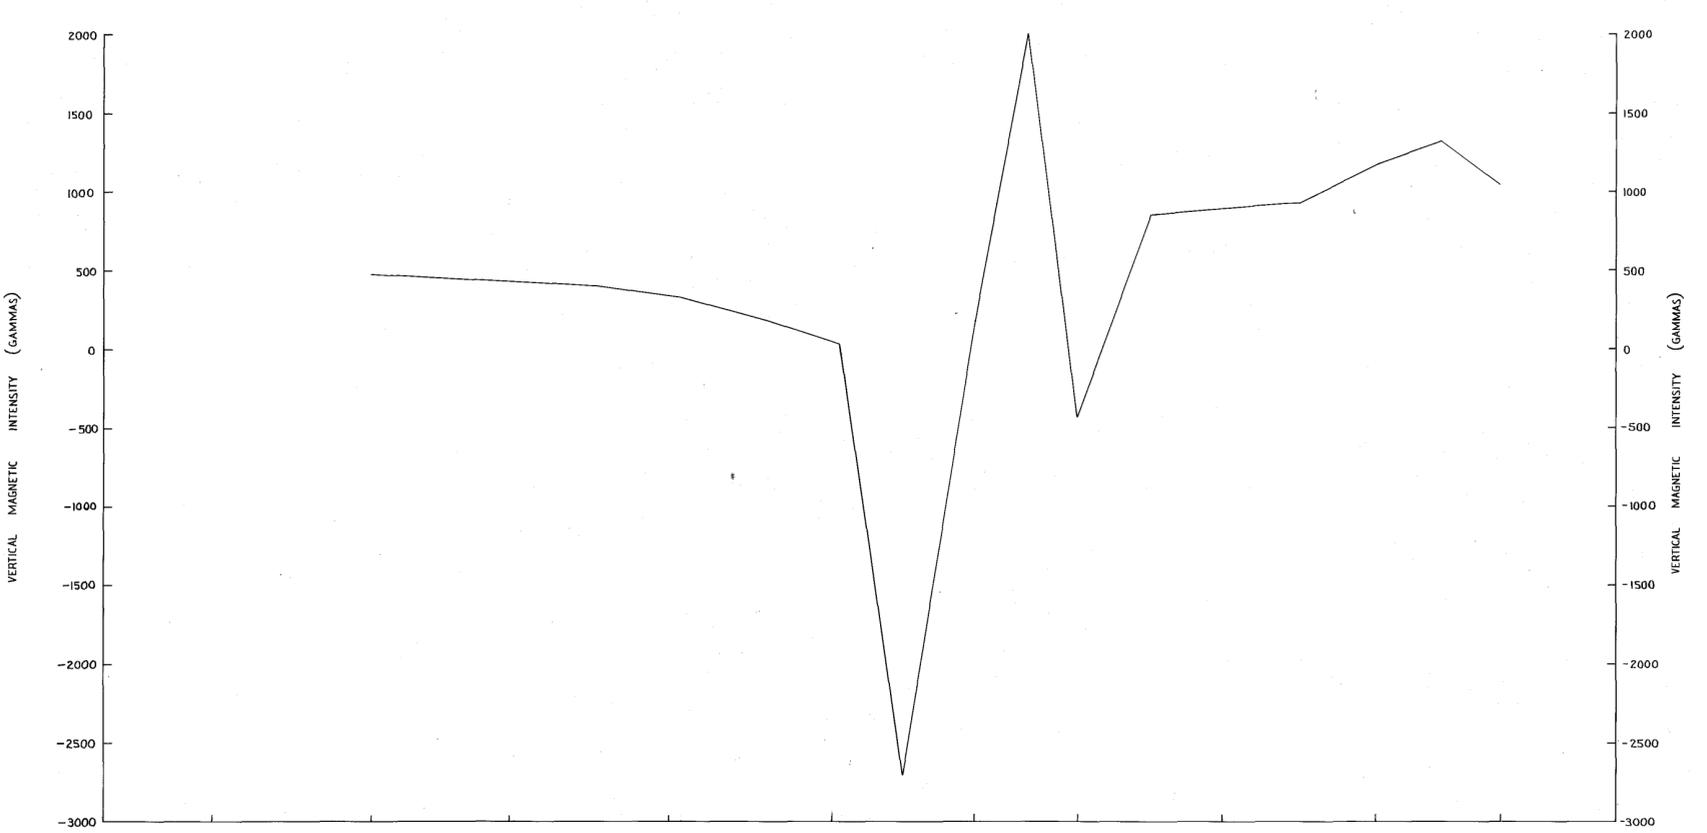
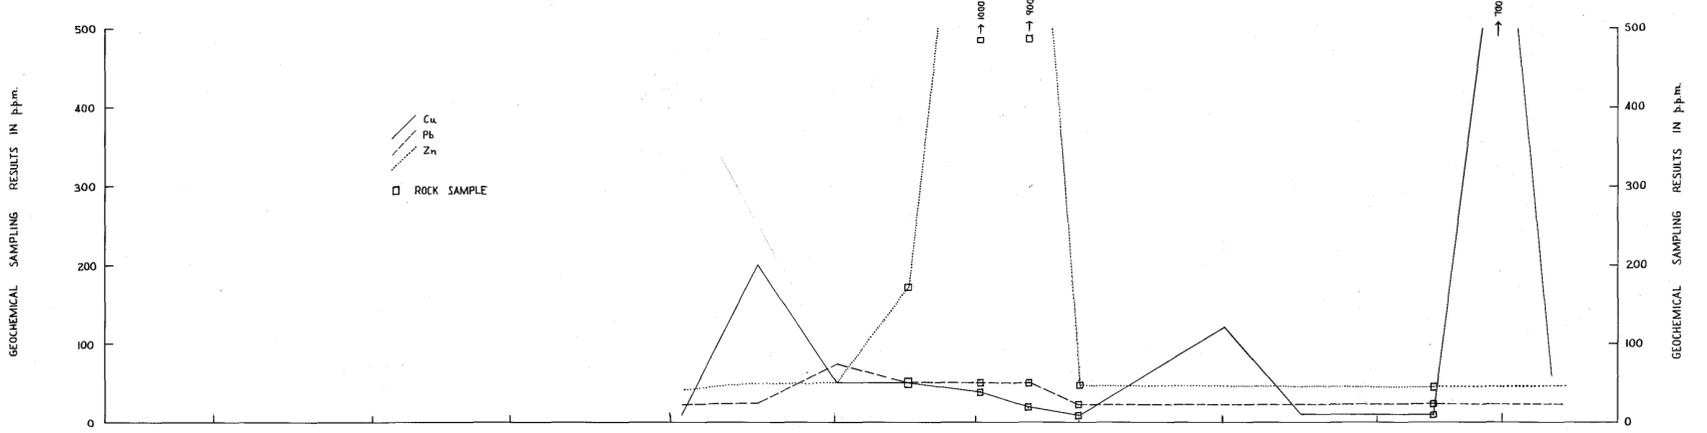


1:600

SELINA

COMPOSITE LINE PROFILE
LINE 72N; DDH LS 1

TCR 94-3581
TYNDALL PROJECT
EL 9/66 10/69 14/71 41/71
273

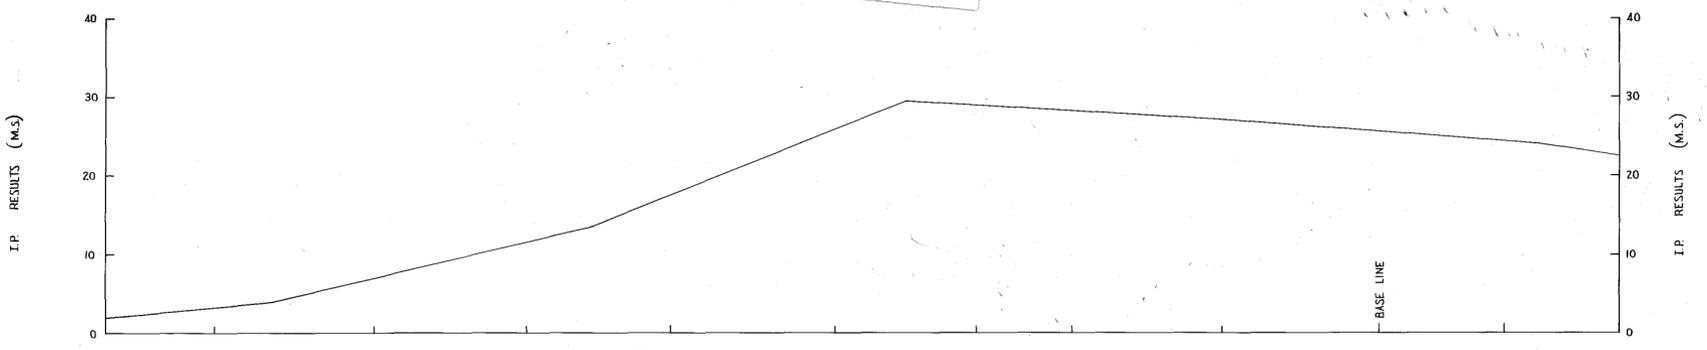

THE MOUNT LYELL M. & R. COY. LTD
 GEOLOGICAL DEPARTMENT
 LAKE SELINA GRID
 LINE 72N.
 GEOPHYSICAL, GEOCHEMICAL & DRILLING RESULTS

DRAWN BY K.W.
 TRACED BY R.W.
 CHECKED BY L.A.H.
 DATE 7-7-1970
 SCALE 1" = 50'

MAP 7