
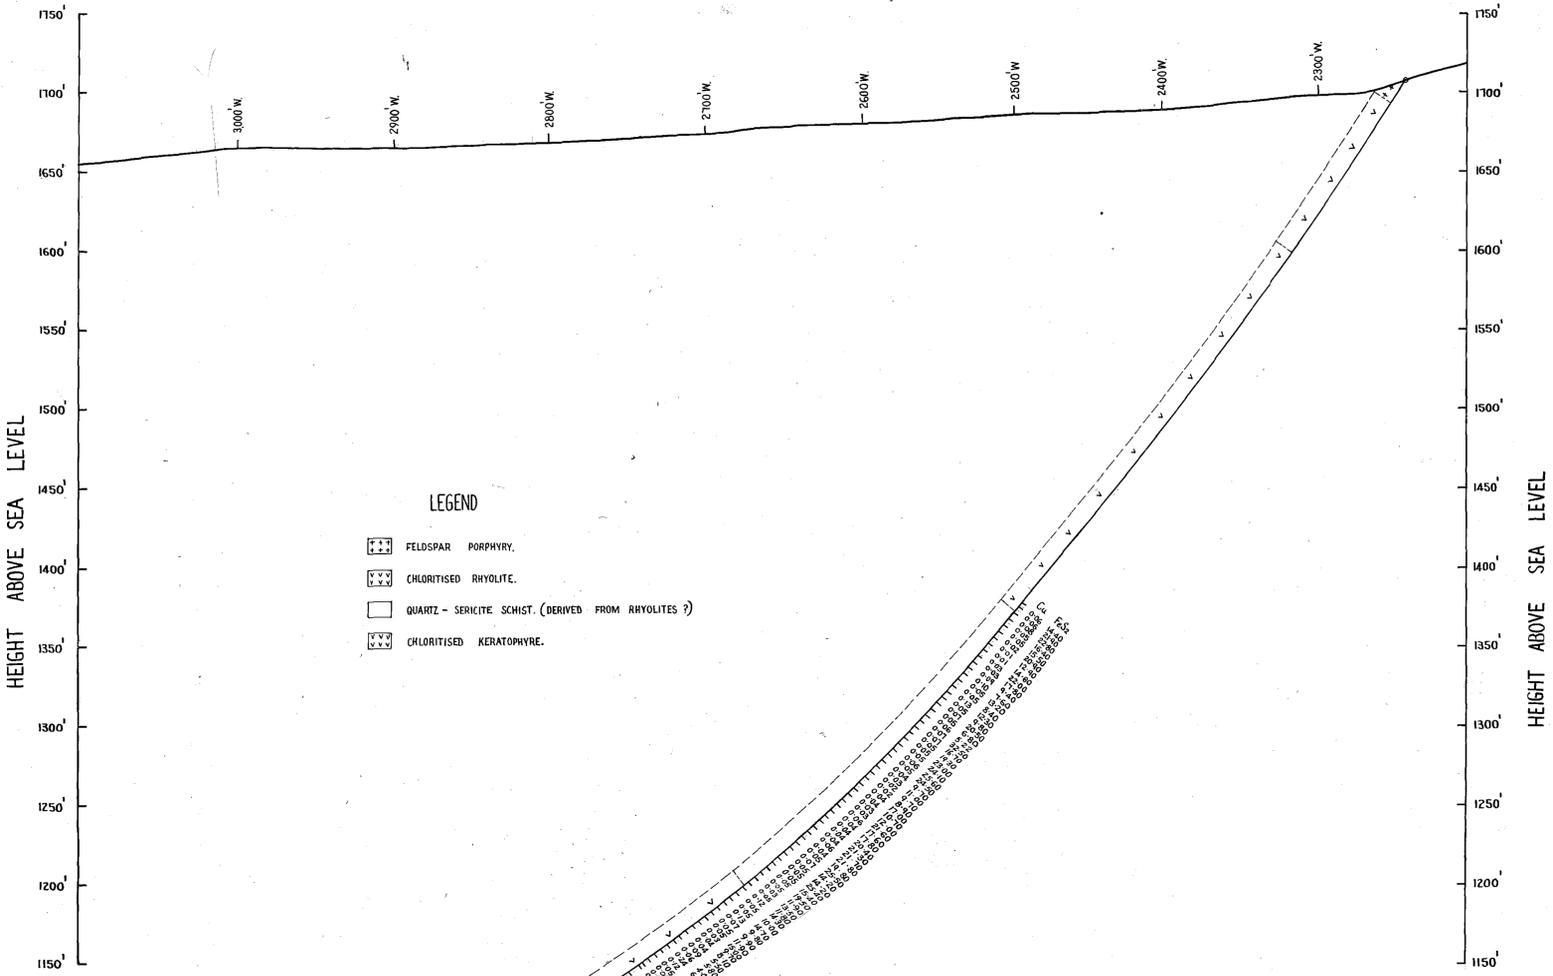
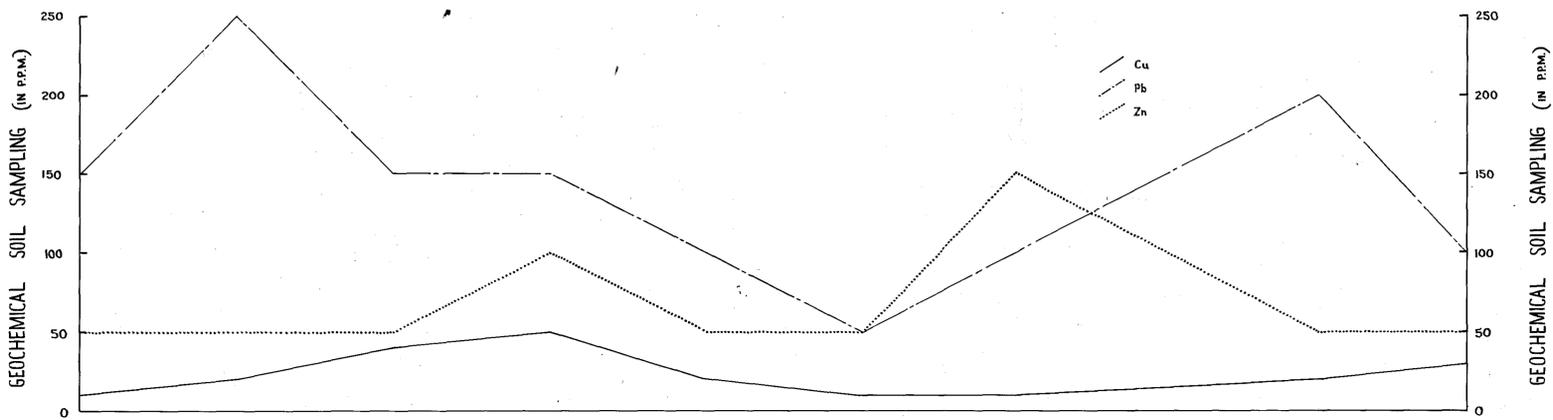
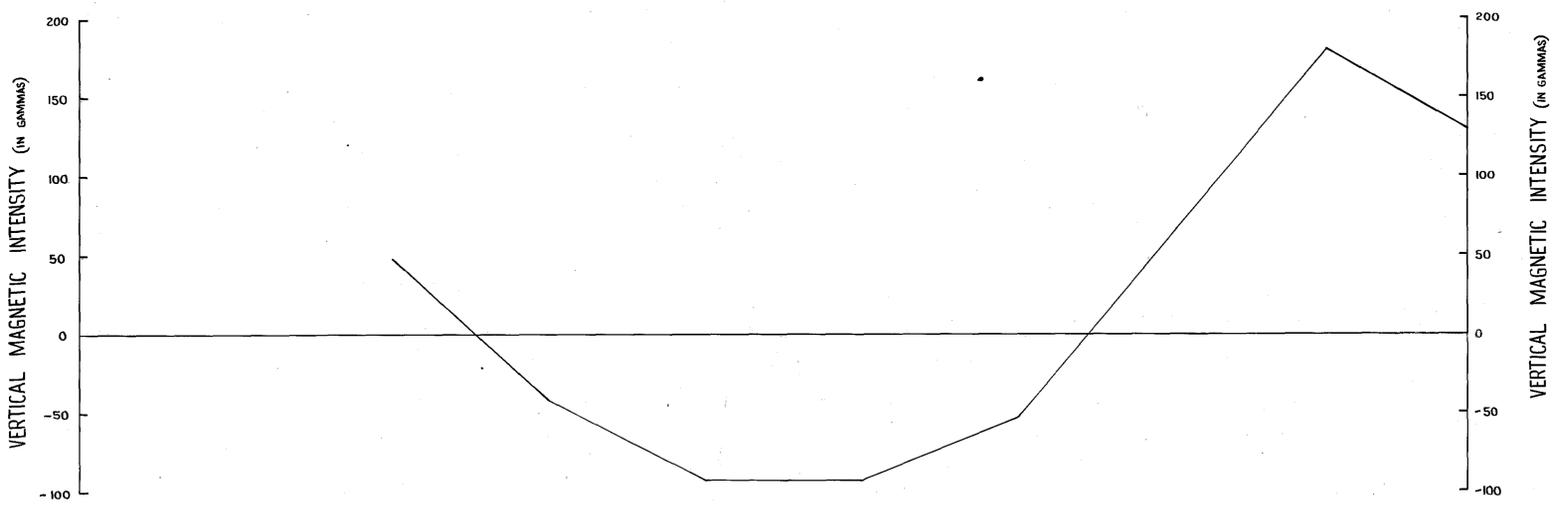


1:1200

SELINA

COMPOSITE LINE
PROFILE
LINE 120N; DDH 4

TCR 94-3581
TYNDALL PROJECT
EL 9/66 10/69 14/71 41/71

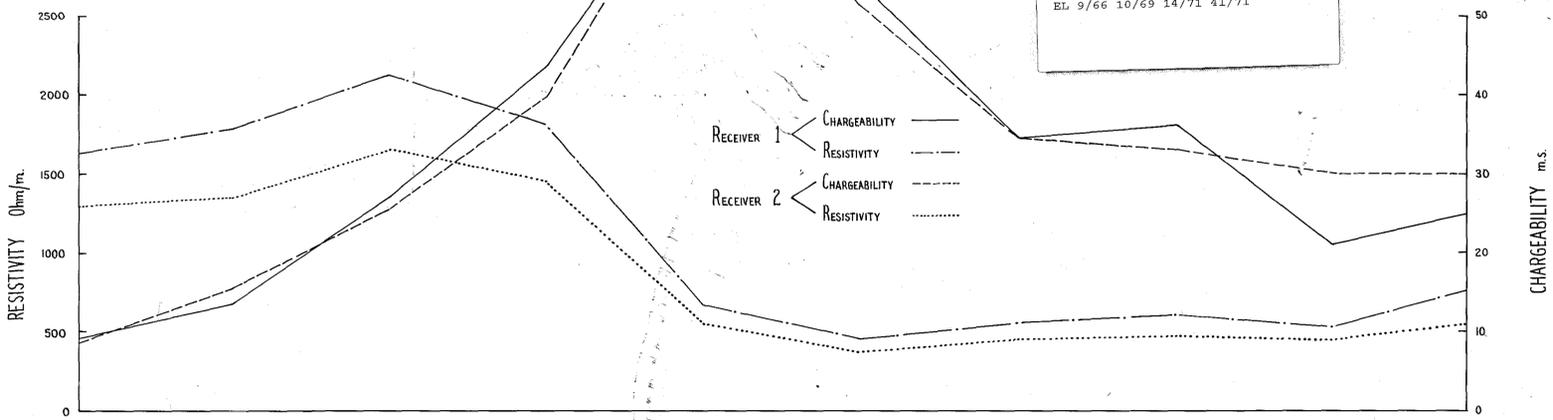

THE CONSOLIDATED SYNDICATE
LAKE SELINA GRID
LINE 120 N.
GEOPHYSICAL GEOCHEMICAL & DRILLING RESULTS

DRAWN. R.G.W.
TRACED. R.G.W.
CHECKED. J.P.H.K.
DATE. 31-5-71
SCALE. 1" = 50'

