

1:5,000



# SELINA

LINE PROFILES

## Zn

TCR 94-3581  
TYNDALL PROJECT  
EL 9/66 10/69 14/71 41/71

319  
IT

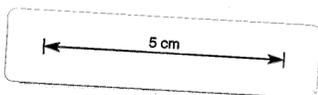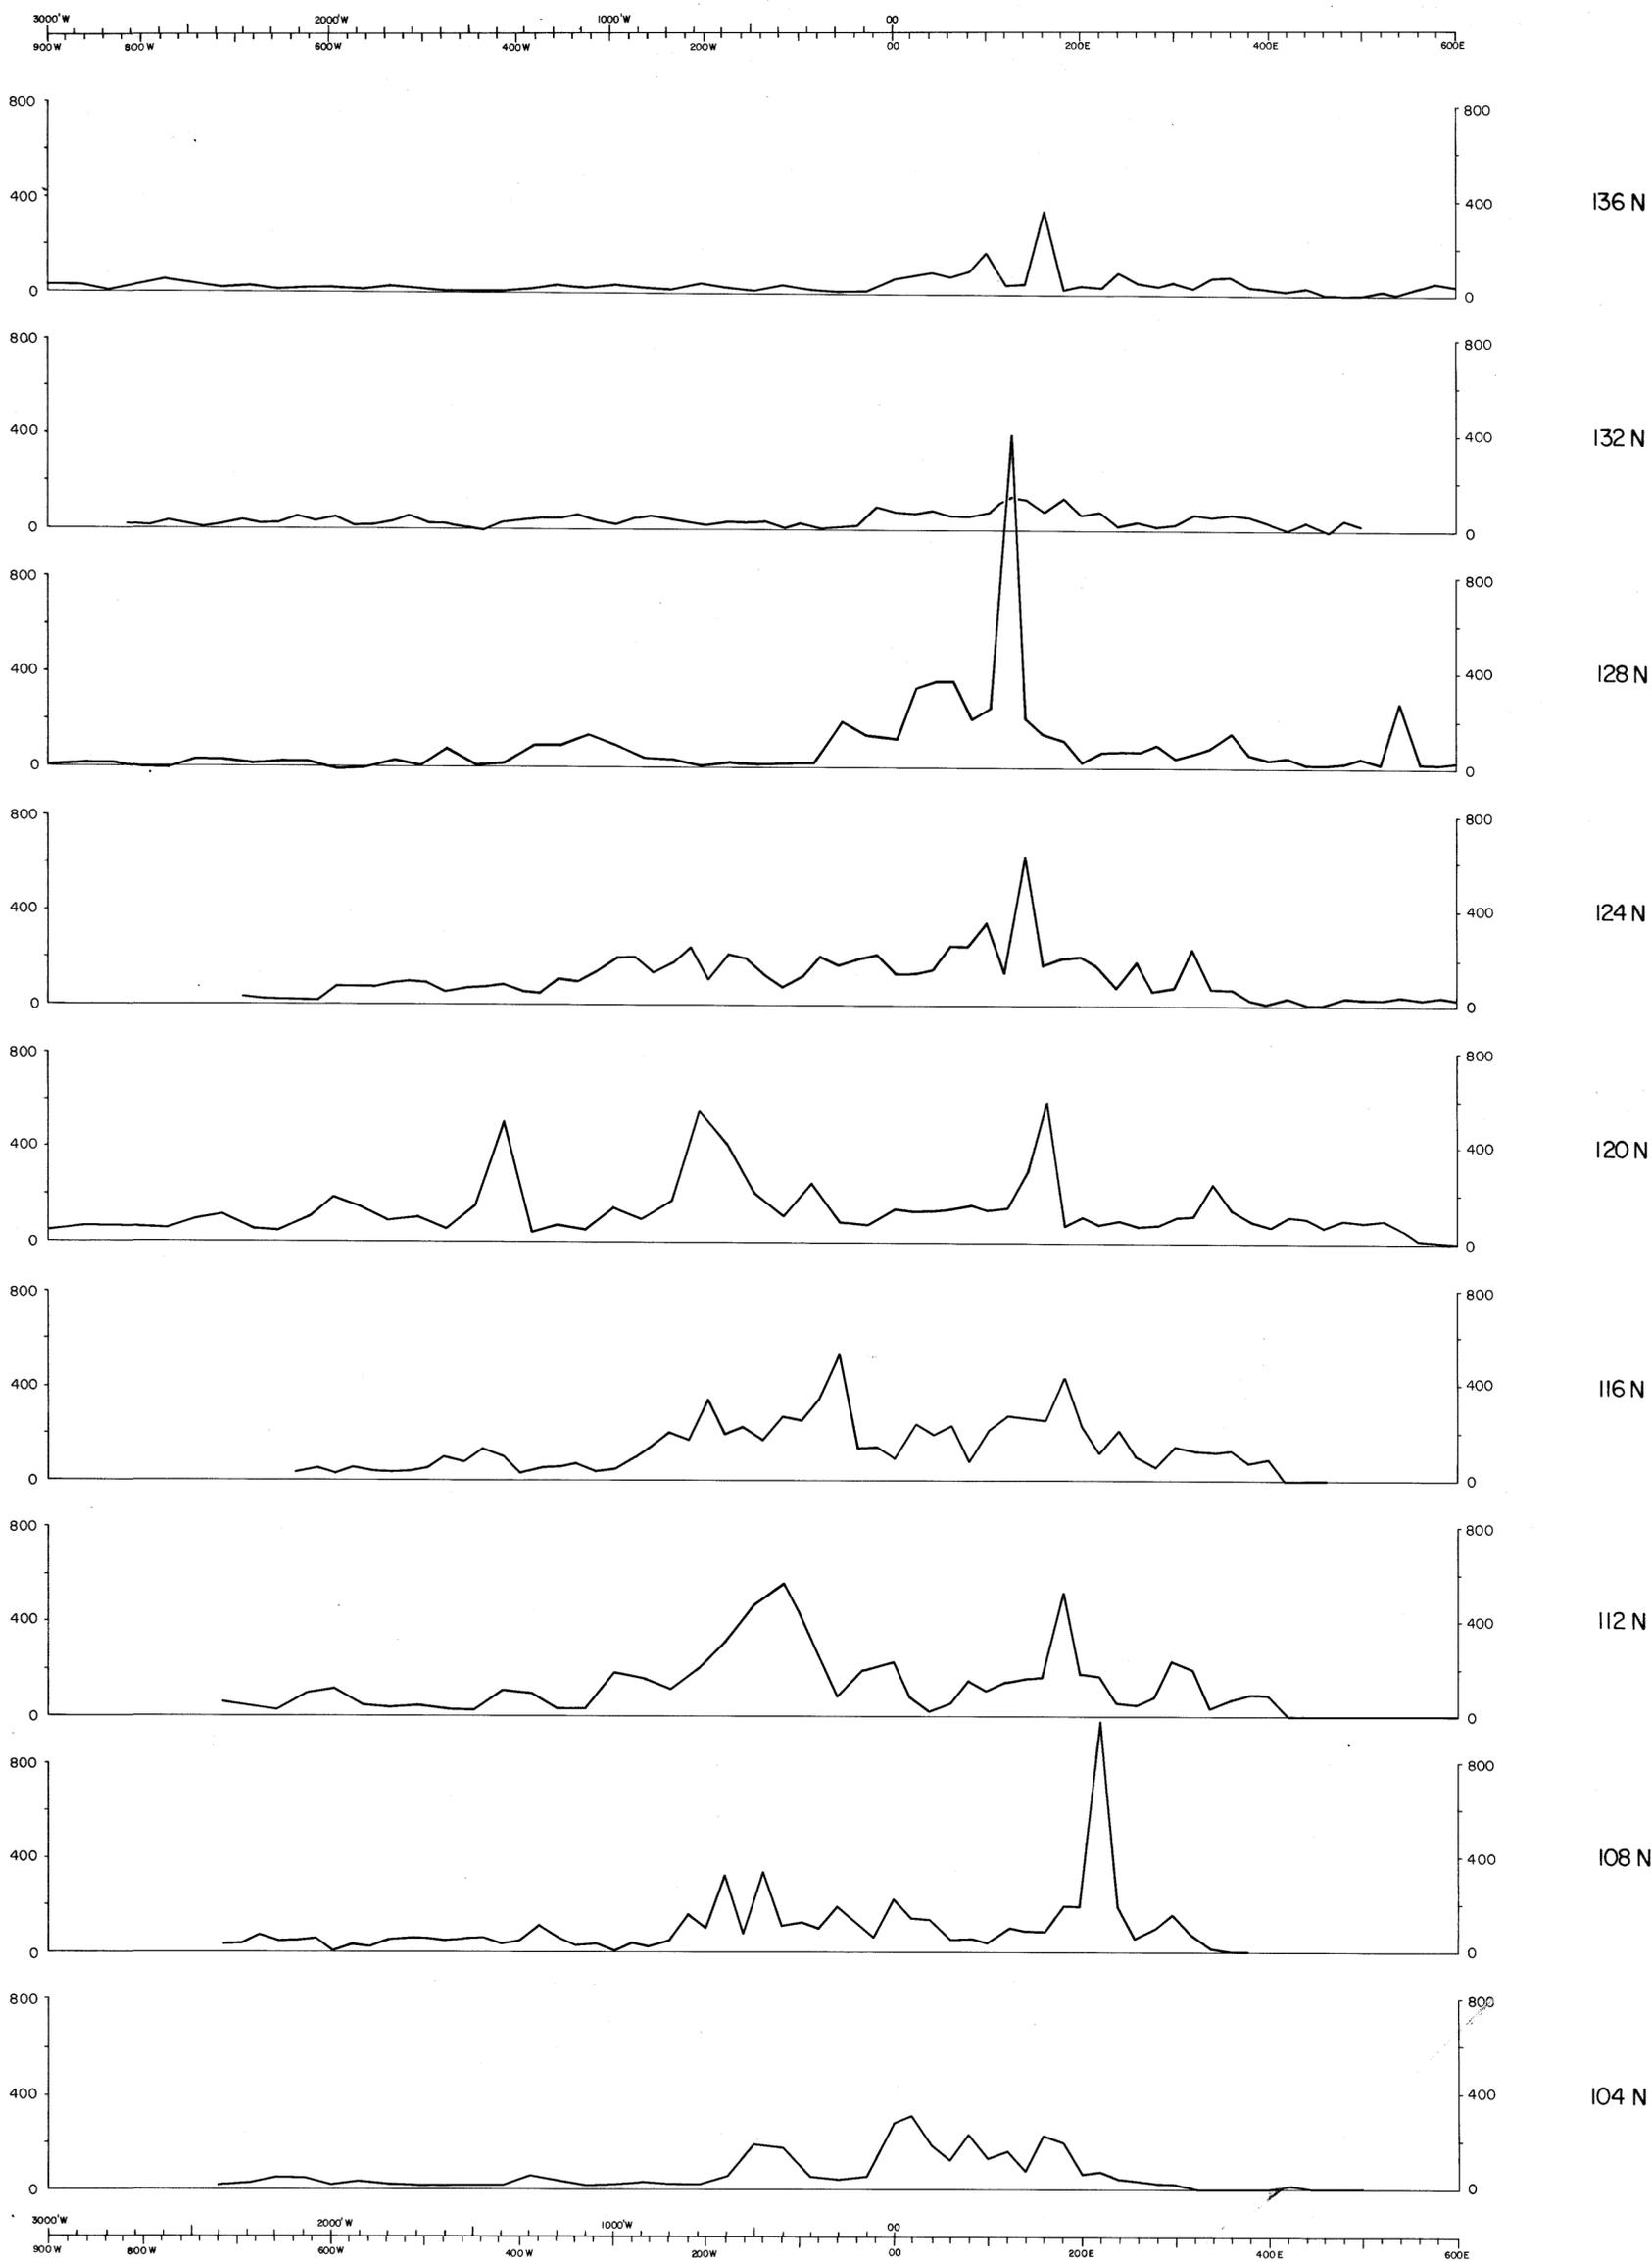

THE MOUNT LYELL MINING & RAILWAY COMPANY LTD.		
<b>SELINA GRID</b> MT. SELINA ANOMALY ZONE SOIL ASSAYS 1980-82 LINE PROFILES 104N-136N -80 # Zn p.p.m.		
SCALE 1:5000	DRAWN BY M.H.	REVISIONS
DATE June 1982	DRAFTSMAN T.G.D.S.	FIG 24
		A2-191-2