




**PLAN OF SURVEY**

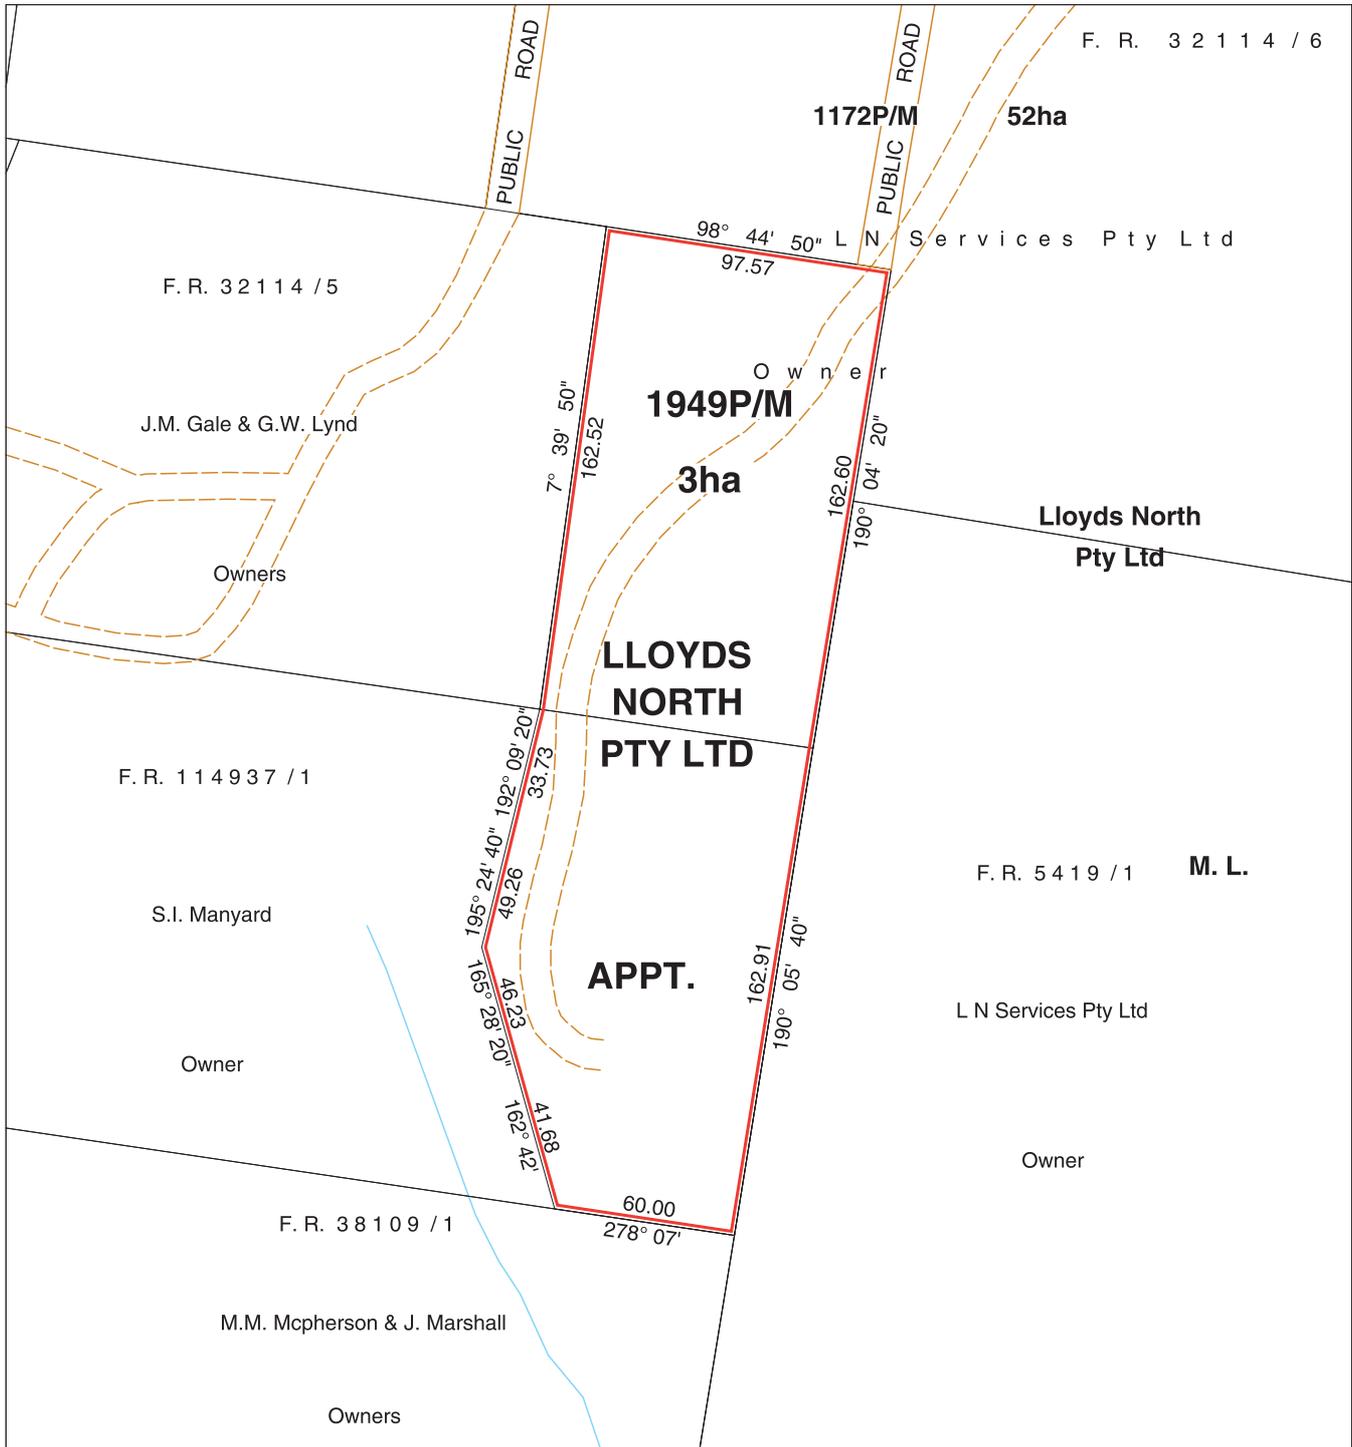

Coordinate Datum - GDA94 MGA Zone 55

|               |   |          |                                    |                 |
|---------------|---|----------|------------------------------------|-----------------|
| LAND DISTRICT | DEVON                                     | VICINITY | CASTRA ROAD (3km SE of Ulverstone) |                 |
| MUNICIPALITY  | CENTRAL COAST                             | MAP      | ULVERSTONE 1:25 000                | AREA 3 ha       |
| COMPILED FROM | F.R. 32114/6, F.R. 114937/1 & F.R. 5419/1 |          | SCALE 1:2500                       |                 |
| APPLICANT     | LLOYDS NORTH PTY LTD                      |          |                                    |                 |
| DRAWN         | <i>D. Shearer</i>                         | EXAMINED | <i>A. Hollick</i>                  | Date 01/11/2012 |
|               |   |          |                                    | <b>1949P/M</b>  |