

# PLAN OF MINERAL SURVEY

Situate in the

LAND DISTRICT OF MONTAGU  
PARISH OF ZEEHAN

265/38

Vicinity of

Mc IVOR HILL

Registered Surveyor K. R. MICHELL

Scale 1 : 5000

Map Ref. ZEEHAN 1 NORTH

BEARINGS ON A.M.G.  
ALL MEASUREMENTS ARE IN METRES

(1) SAVAGE RESOURCES N.L.

**CANCELLED**


25 July 90

Crown Land

52M/75 16 ha.

Industrial & Mg. Invest's  
Pty. Ltd.

(265/39)

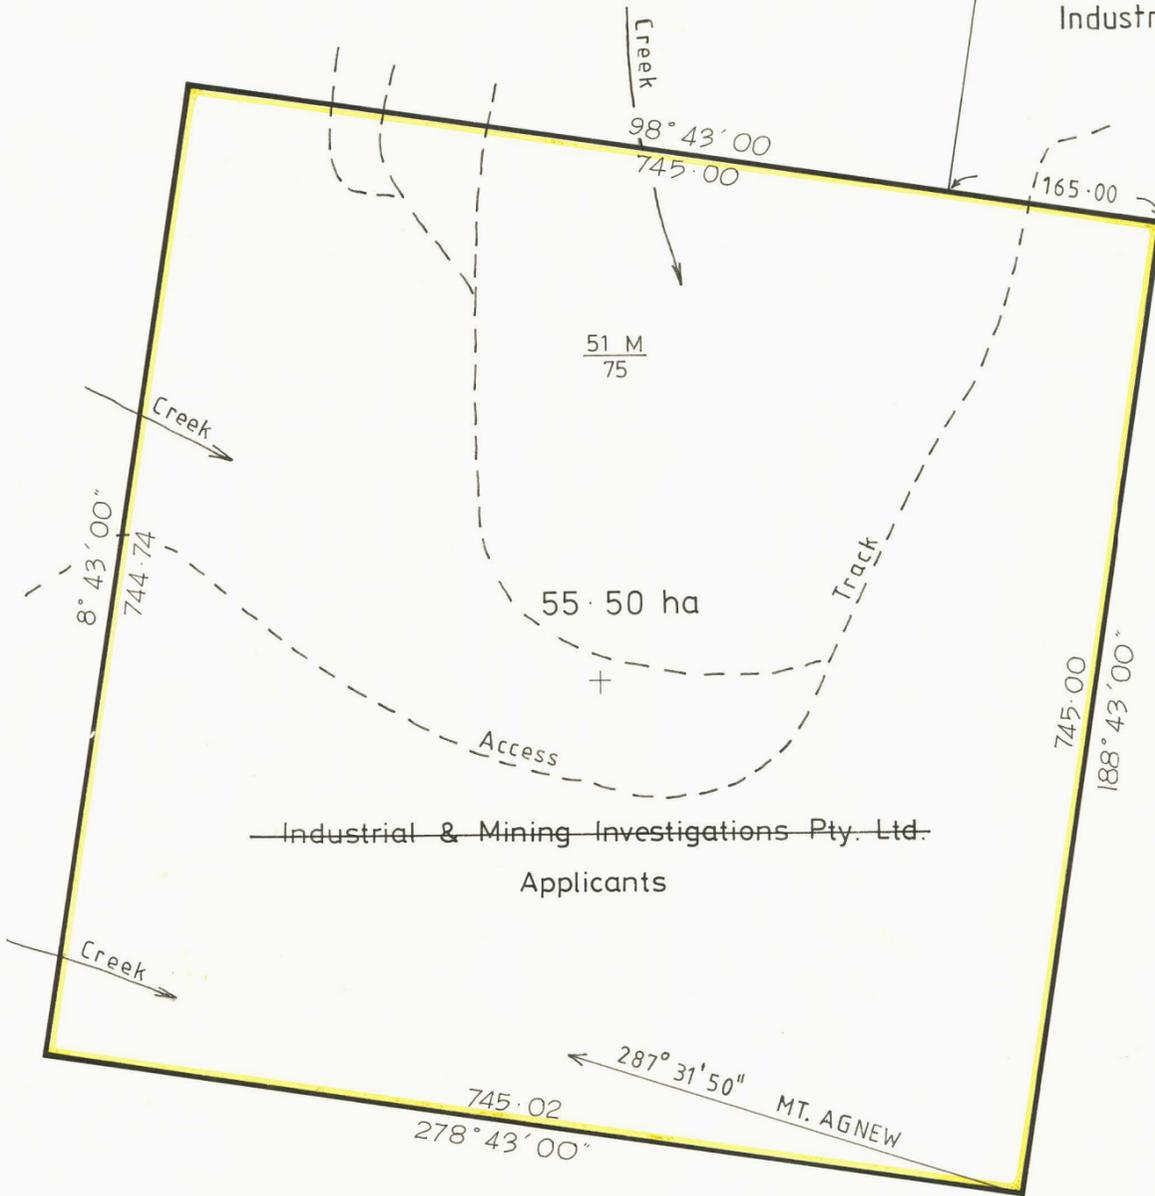

Crown

Land


**SURVEY**

**NOTES**

Preamble:— Field Notes of Survey of Mineral Lease 51 M / 75, commencing <sup>(8)</sup> on the northern boundary and thence proceeding easterly and westerly to the North eastern and North western corners.

**SOLAR OBSERVATIONS**

LATITUDE *S 41° 52' 50"* STATION No. *1*  
 LONGITUDE *E 145° 15' 50"* R.O. *Mt. Agnew*  
 DETERMINED FROM MAP SHEET *7914*  
 AZIMUTH *254° 56' 40"*  
 CONVERGENCE *-1° 09' 32"*  
 A.M.G. BEARING *253° 47' 10"*

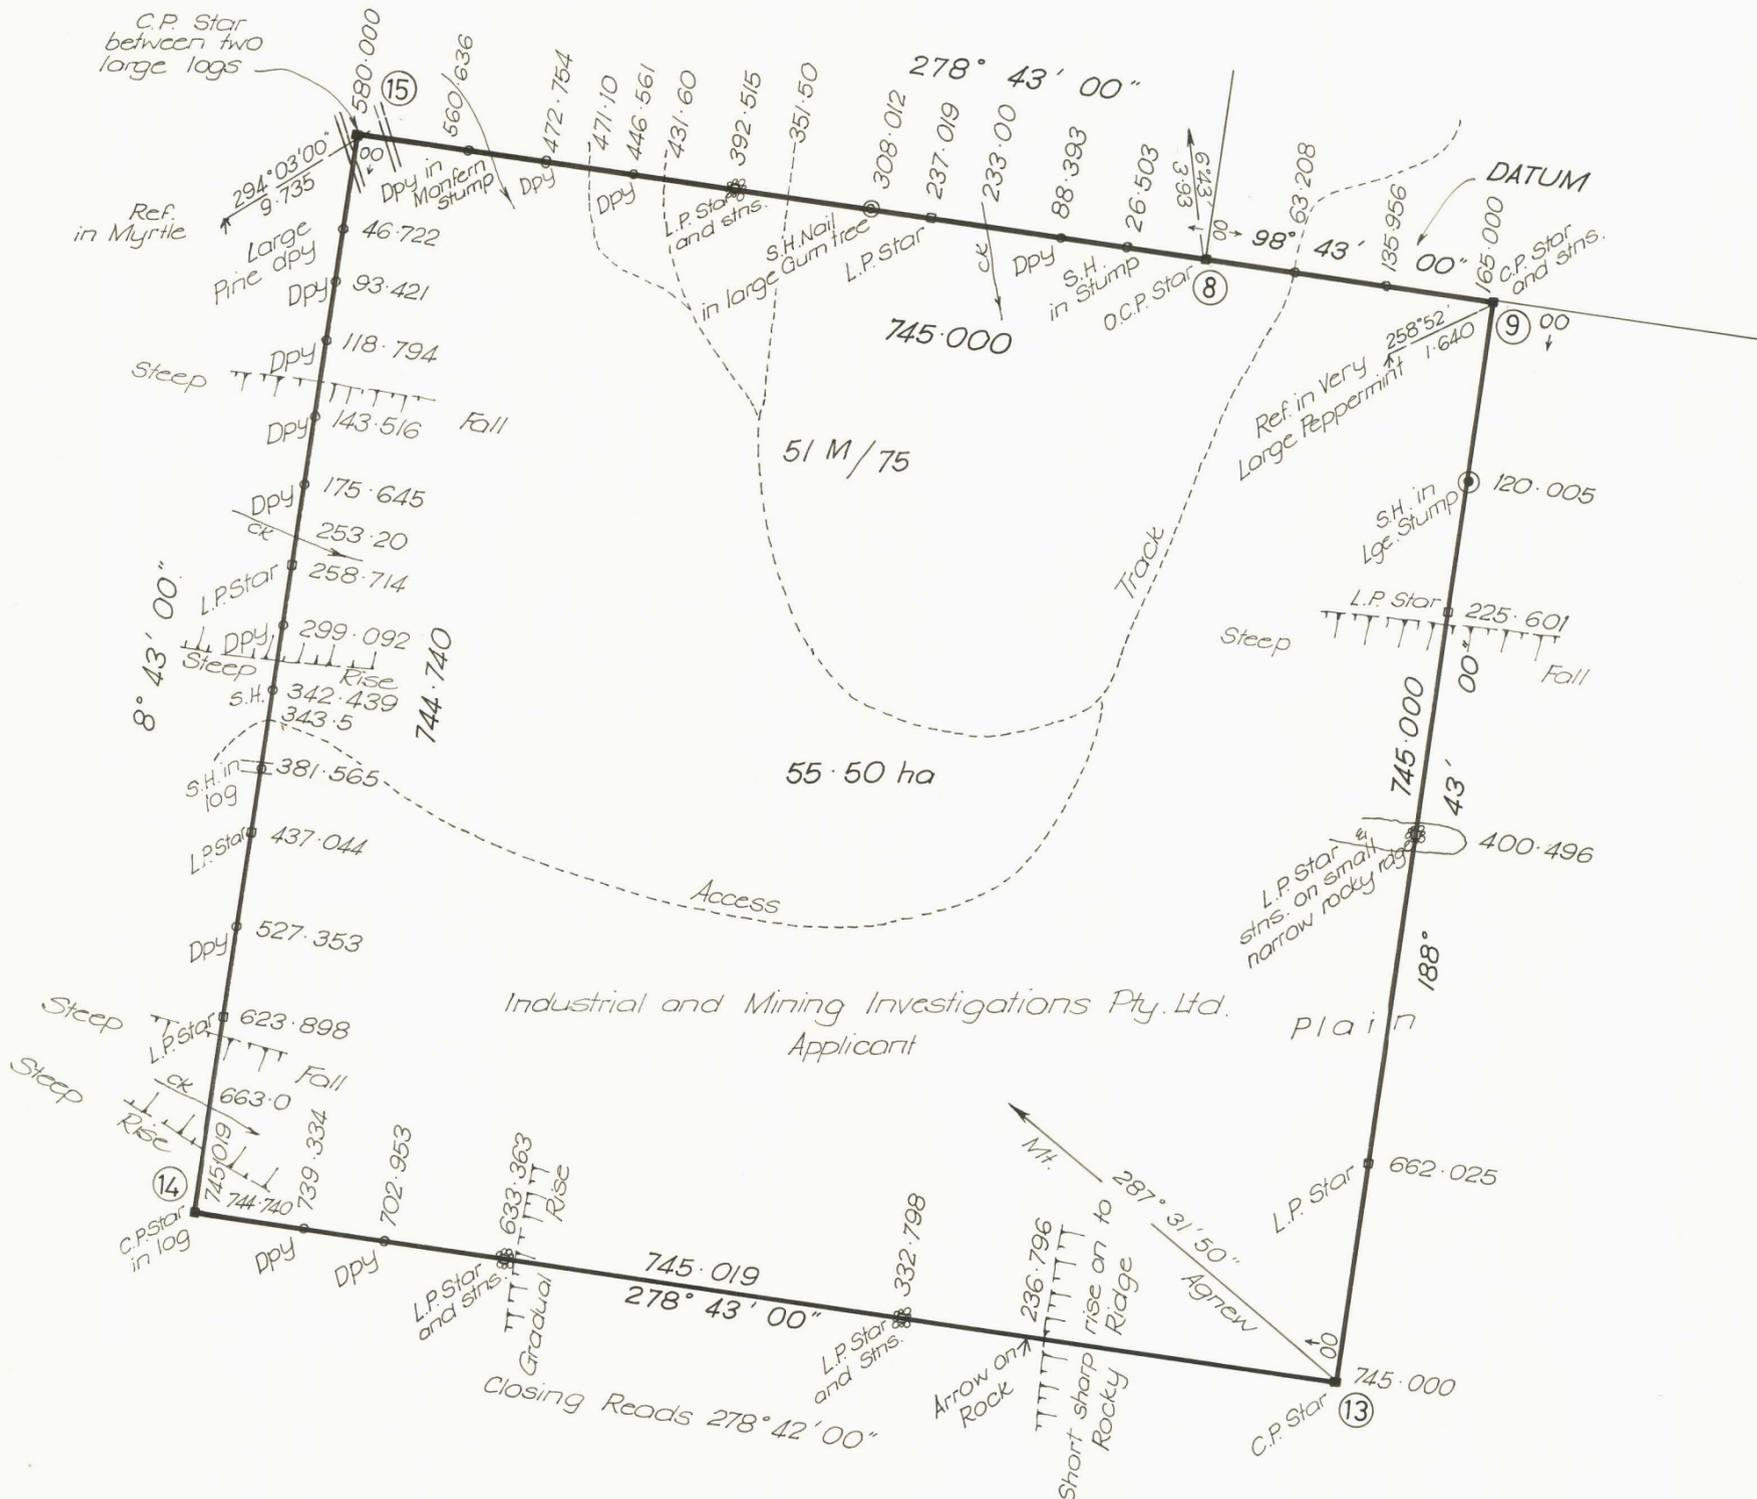

*[Handwritten Signature]*

Registered Surveyor

